



Republic of the Philippines
DEPARTMENT OF AGRICULTURE
 Regional Field Unit No. 5
 San Agustin, Pili, Camarines Sur

Project Title : REPAIR OF MUSCOVADO MILLING/PROCESSING FACILITIES/SHED OF POKAMPROFA
Location : Balaba, Polangui, Albay
Estimated Cost : 550,000.00
Implementation : By Contract
Subject : Bill of Quantities/Bid Cost Proposal
Fund :


BILL OF QUANTITIES

ITEM NO.	DESCRIPTION	QUANTITY	UNIT	TOTAL COST
I	: TEMPORARY FACILITIES	1	lot	
II	: PROJECT BILLBOARD	1	lot	
III	: CLEARING WORKS	1	lot	
IV	: FORMS AND FALSEWORK	1	lot	
V	: EARTHWORKS	12	cu.m	
VI	: CONCRETE WORKS	12	cu.m	
VII	: MASONRY AND PLASTERING WORK	1	lot	
VIII	: REINFORCING STEEL	1	lot	
IX	: ROOF & ROOF FRAMING WORK	1	lot	
V	: PAINTING WORK	1	lot	

TOTAL BID COST: _____

AMOUNT IN WORD: _____

NAME AND SIGNATURE OF CONTRACTOR : _____

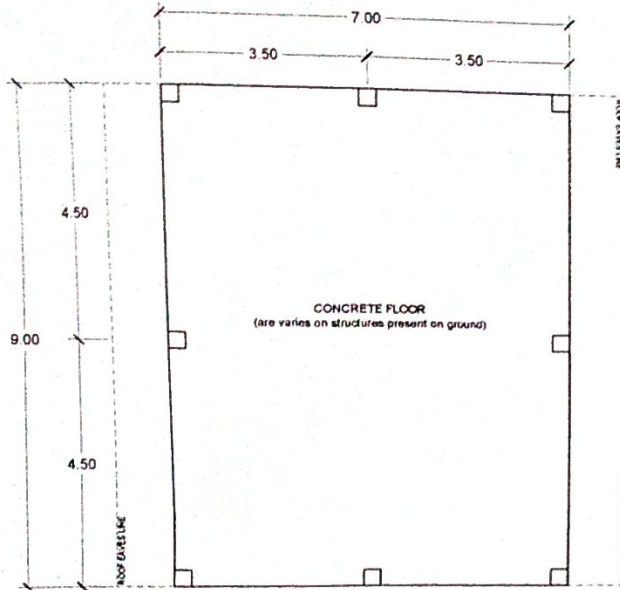

FLOOR PLAN
SCALE 1:100 M




EXISTING BUILDING




PROPOSED

NOTE:
*VARIES - THE CONTRACTOR SHALL MAKE THE NECESSARY ADJUSTMENTS DEPENDING ON THE STRUCTURES/ EQUIPMENT/SITUATION PRESENT AT THE PROPOSED SITE

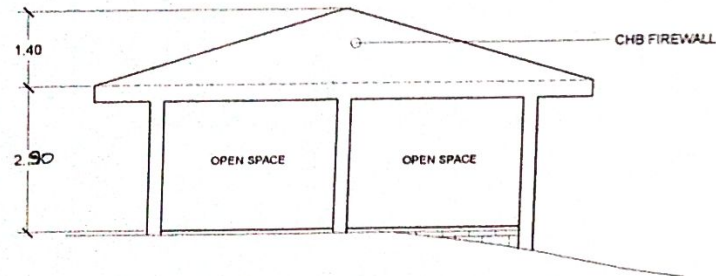

FRONT ELEVATION
SCALE 1:100 M

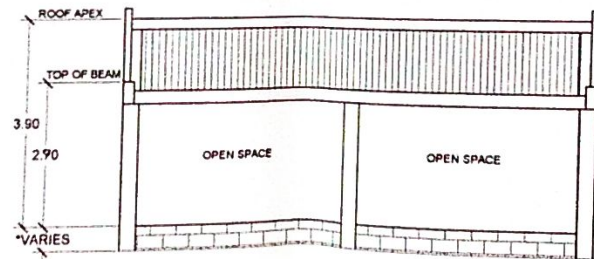


RIGHT SIDE ELEVATION
SCALE 1:100 M




REPUBLIC OF THE PHILIPPINES
DEPARTMENT OF AGRICULTURE
REGIONAL FIELD OFFICE NO.5
SAN AGUSTIN, PILI, CAMARINES SUR


PROJECT TITLE: REPAIR OF MUSCOVADO MILLING/PROCESSING FACILITIES/SHED OF POKAMPROFA	PREPARED BY: RYANNE BERINA SAD - INPUT	CHECKED BY: ONOFRE A. RUIZ JR. CIVIL ENGINEER I	SUBMITTED BY: JERRY A. EBOÑA A.E. III / E.P.O.S.S. HEAD	RECOMMENDING APPROVAL: ENGR. NELSA T. ALBAÑO CHIEF-RAED	APPROVED BY: LUZ R. MARGELINO RTD for OPERATION AND EXTENSION	APPROVED BY: RODEL P. TORNILLA, MABE REGIONAL EXECUTIVE DIRECTOR	SHT. CONTENT: AS SHOWN ABOVE SHEET NO. 1 / 2
---	---	--	--	--	--	---	---

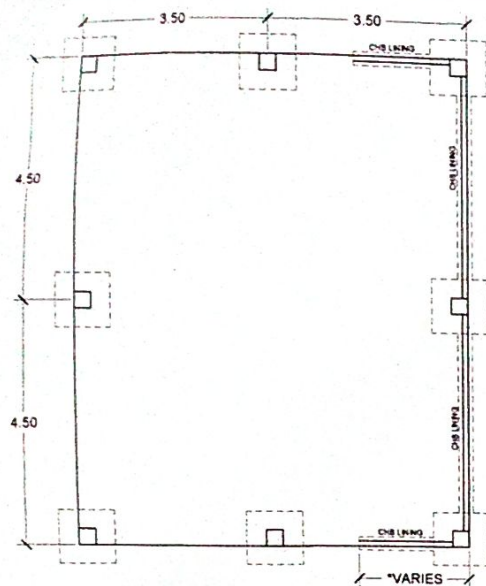


FOUNDATION LAYOUT
SCALE: 1:100 M

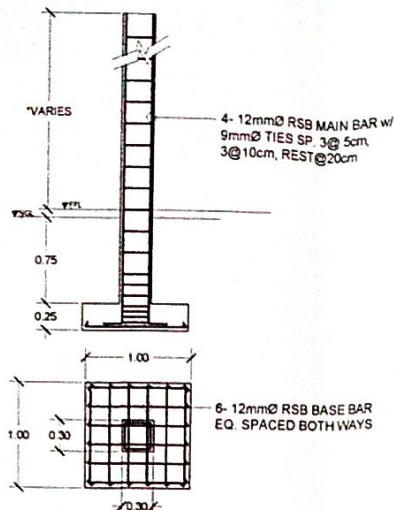

COLUMN FOOTING DETAIL
SCALE: 1:50 M

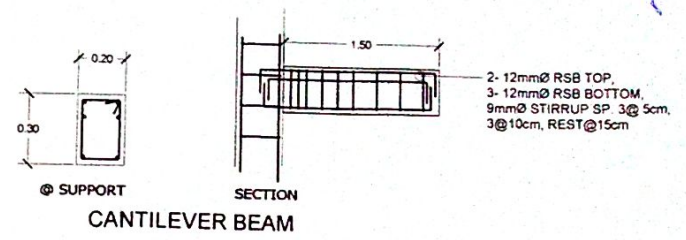


CANTILEVER BEAM

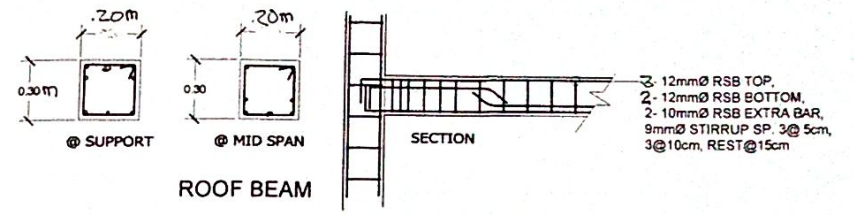


ROOF BEAM

BEAM DETAIL
SCALE: 1:50 M

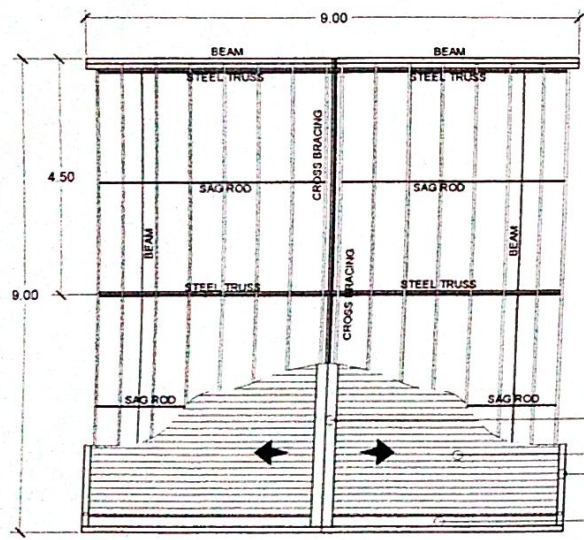


ROOF FRAMING LAYOUT
SCALE: 1:100 M

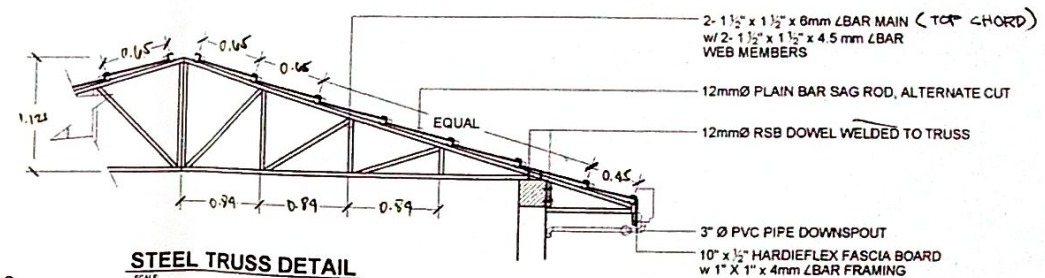


STEEL TRUSS DETAIL
SCALE: 1:50 M

NOTE:
 • PROVIDE 10mm THK. PE FOAM SINGLE ALUMINUM INSULATION W/ G.I. TIE WIRE SUPPORT SP@ 0.25m O.C.

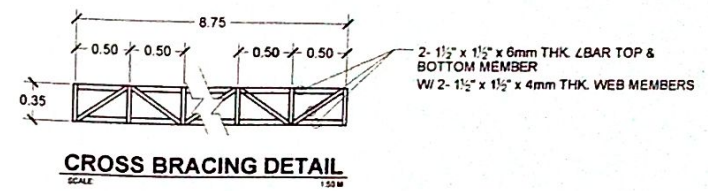

CROSS BRACING DETAIL
SCALE: 1:50 M

- 0.5mm THK. PRE-PAINTED G.I. SHEET RIDGE ROLL
- 0.5mm THK. PRE-PAINTED CORRUGATED G.I. SHEET ROOF
- 0.5mm THK. PRE-PAINTED G.I. SHEET GUTTER
- 0.5mm THK. PRE-PAINTED G.I. SHEET WALL FLASHING

 DEPARTMENT OF AGRICULTURE REPUBLIC OF THE PHILIPPINES DEPARTMENT OF AGRICULTURE REGIONAL FIELD OFFICE NO. 5 SAN AGUSTIN, P.I., CAMARINES SUR	PROJECT TITLE:	PREPARED BY:	CHECKED BY:	SUBMITTED BY:	RECOMMENDING APPROVAL:	APPROVED BY:	SHT. CONTENT:	
	REPAIR OF MUSCOVADO MILLING/PROCESSING FACILITIES/SHED OF POKAMPROFA	JERRY A. EBOÑA	ONOFRE R. RUIZ JR.	JERRY A. EBOÑA	LUZ R. MARCELINO	RODEL P. TORNILLA, MABE	AS SHOWN ABOVE	
	LOCATION:	BALABA, POLANGUI, ALBAY	SAF - INPUT	CIVIL ENGINEER	CHIEF RAED	RTD for OPERATION AND EXTENSION	REGIONAL EXECUTIVE DIRECTOR	SHEET NO.
								2
								2