



REPUBLIC OF THE PHILIPPINES
DEPARTMENT OF AGRICULTURE
REGIONAL FIELD UNIT NO.5
SAN AGUSTIN, PILI, CAMARINES SUR.

PROJECT TITLE


P R O P O S E D :

REPAIR / IMPROVEMENT OF TISSUE CULTURE LABORATORY

LOCATION: DA - RFO V COMPOUND, SAN AGUSTIN, PILI, CAMARINES SUR

PREPARED BY:

RAED OFFICE

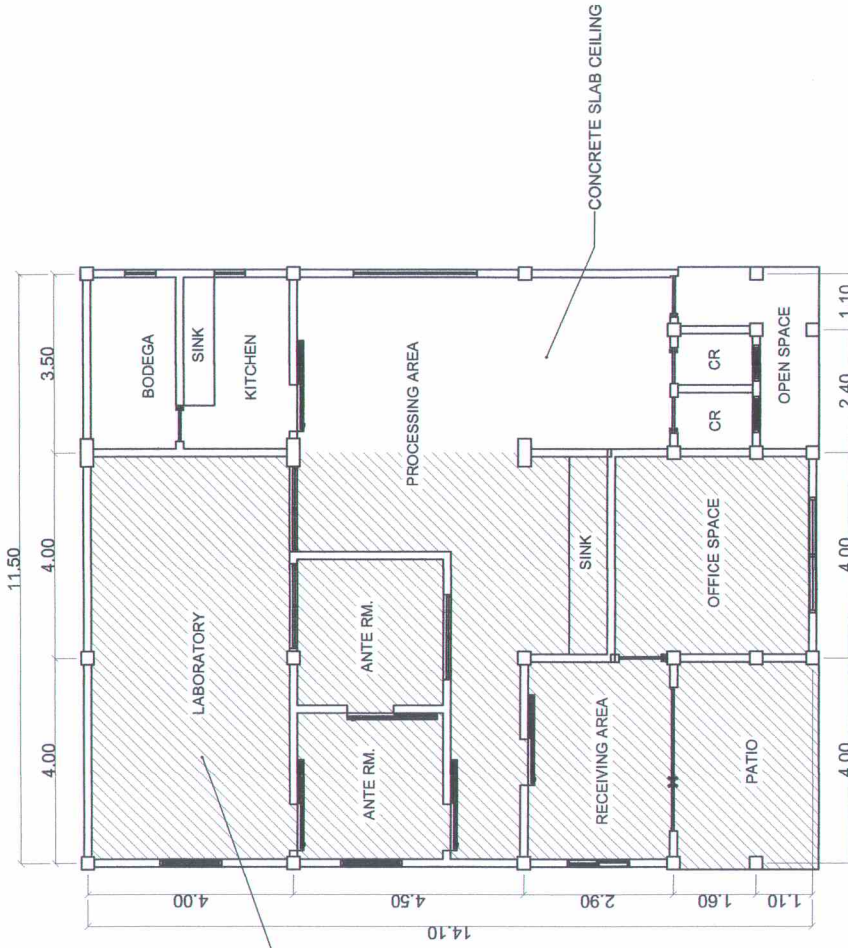

1
A1
CEILING PLAN
SCALE 1:100

DAMAGED PLYWOOD
CEILING:
REPLACE WITH 1/4 THK.
x 4' x 8' MARINE
PLYWOOD

CONCRETE SLAB CEILING

<p>DEPARTMENT OF AGRICULTURE REGIONAL FIELD UNIT NO. 5 SAN AGUSTIN, PILI, CAMARINES SUR</p>	<p>Prepared by: ENGR. JEFFREY M. IMPERIAL CAD & DESIGN</p>	<p>Checked by: ENGR. ONYIA M. RUIZ, JR. Civil Engineer</p>	<p>Reviewed by: JUSTO M. LAZAR Professional Engineer</p>	<p>Submitted by: GILBERT SALCEDO Civil Engr. (Ret.)</p>	<p>Recommending Approval: BOY R. MANUEL ARRO RIZ, Inc. Operation</p>	<p>Approved by: RODEL P. ORNILLA, M.D.P. Regional Executive Director</p>	<p>Name of Project: REPAIR / IMPROVEMENT OF TISSUE CULTURE LABORATORY</p>	<p>CADRY: ENGR. JR. DATE: Sheet No.: A1</p>
	<p>Location: DA - RFO V COMPOUND, SAN AGUSTIN, PILI, CAMARINES SUR</p>	<p>Sheet Contents: AS SHOWN</p>						