



REPUBLIC OF THE PHILIPPINES
DEPARTMENT OF AGRICULTURE
REGIONAL FIELD UNIT NO.5
SAN AGUSTIN PBL CAMARINES SUR

PROJECT TITLE

P R O P O S E D :



**CONSTRUCTION OF 3-units MPDP
(Multi-Purpose Drying Pavement)**

LOCATION:



CAMARINES SUR

PREPARED BY:

RAED OFFICE

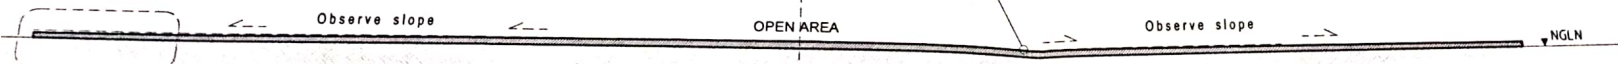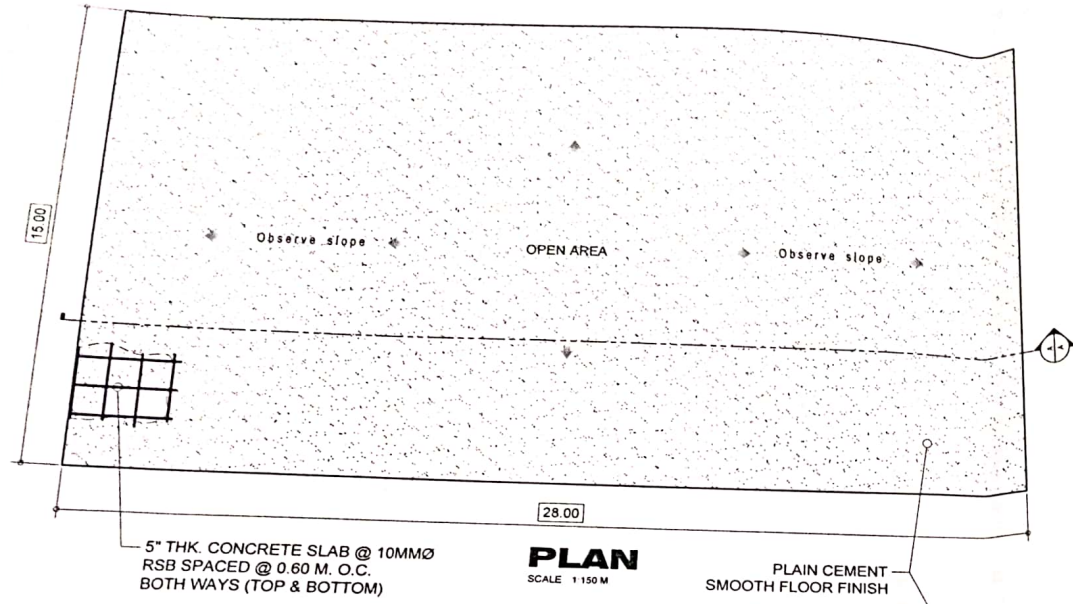

SECTION THRU "A-A"
SCALE 1:100 M

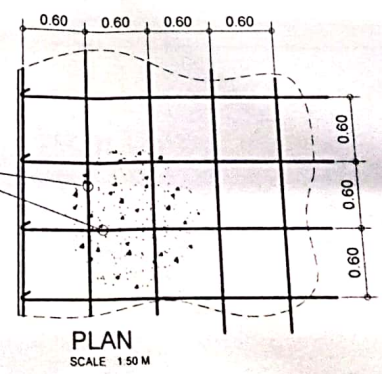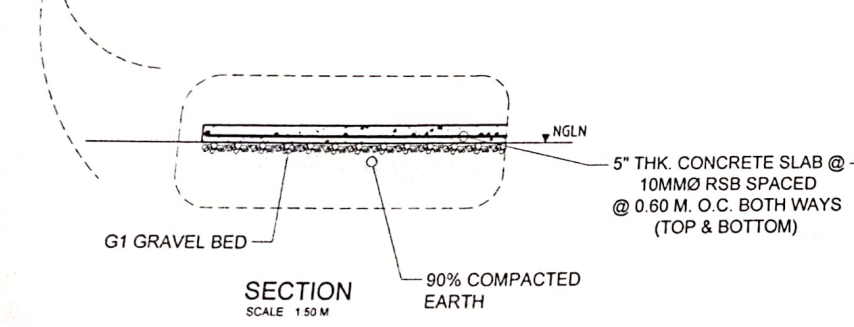


NOTE:
• VERIFY ACTUAL SITE LOCATION FOR THE PROPOSED PROJECT CONSTRUCTION.





REPUBLIC OF THE PHILIPPINES
DEPARTMENT OF AGRICULTURE
REGIONAL FIELD OFFICE NO. 5
SAN AGUSTIN, PILI, CAMARINES SUR

Prepared by CHRISTIAN B. BADOR ARCHITECT & DESIGNER	Checked by ENGR. ONOFRE A. RUIZ JR. CIVIL ENGINEER IN CHARGE	Reviewed by ENGR. LUIS TOR BALTAZAR EPISS - HEAD	Submitted by ENGR. JERRY A. IHOÑA CIVIL ENGINEER	Recommending Approval LUZ R. MARCELINO RTD - For Operations	Approved by RODEL P. TORNILLA, MABE Regional Executive Director
---	--	--	--	---	---

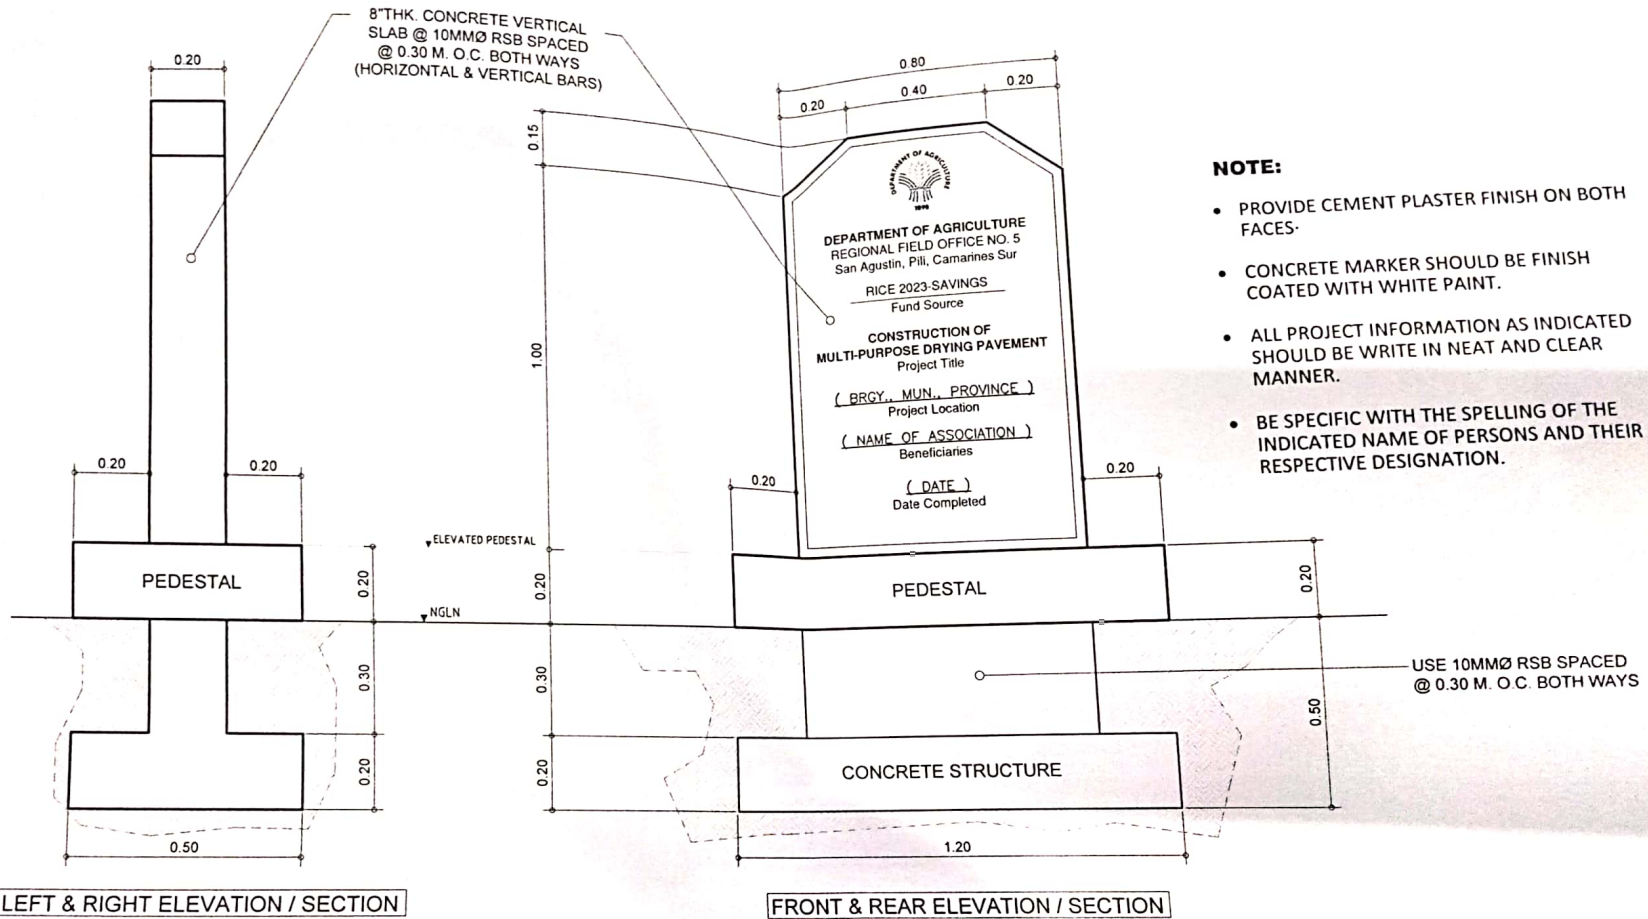Name of Project CONSTRUCTION OF 3-units MPDP (Multi-Purpose Drying Pavement)
Location CAMARINES SUR
Source of Funds RICE PROGRAM - 2023 - SAVINGS
Best Contents AS SHOWN ABOVE



DETAIL OF CONCRETE MARKER
SCALE AS SHOWN

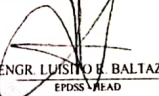Prepared by	Checked by	Reviewed by	Submitted by	Recommending Approval	Approved by	Name of Project
 CHESIR B. BAYTOR <small>PLD & DESIGN</small>	 ENGR. ONOFRE A. RUIZ JR. <small>CIVIL ENGINEER IN CHARGE</small>	 ENGR. LUIS O. BALTAZAR <small>EPDSS HEAD</small>	 ENGR. JERRY A. LIIONA <small>OIC CIVIL RATEP</small>	LUZ R. MARCELINO <small>RTD For Operations</small>	RODEL P. FORNILLA, MABE <small>Regional Executive Director</small>	CONSTRUCTION OF 3-units MPDP (Multi-Purpose Drying Pavement) Location: CAMARINES SUR Source of fund: RICE PROGRAM - 2023 - SAVINGS Sheet Contents: AS SHOWN ABOVE

CAD by	CHECKED
DATE	11-23-23
Sheet No.	BP2 2