



REQUEST TO SUBMIT PROPOSAL FOR THE LABOR AND MATERIALS FOR THE REPAIR OF OLD RSBSA OFFICE DA RFO 5 SAN AGUSTIN PILI, CAMARINES SUR AT APPROVED BUDGET FOR THE CONTRACT AMOUNTING TO SIX HUNDRED NINETY THOUSAND PESOS (PHP690,000.00) PURSUANT TO ALTERNATIVE METHOD OF PROCUREMENT SPECIFICALLY NEGOTIATED PROCUREMENT-SMALL VALUE PROCUREMENT UNDER SECTION 53.9 UNDER RA 9184 AND ITS REVISED IRR.

The Department of Agriculture Regional Field Office No. 5 (DA RFO 5), San Agustin, Pili, Camarines Sur is inviting interested suppliers to submit complete bid proposal for the Labor and Materials for the Repair of Old RSBSA Office DA RFO 5 San Agustin Pili Camarines Sur. The agency intends to apply the amount **Six Hundred Ninety Thousand Pesos (Php690,000.00)** as the Approved Budget for the Contract.

As per approved Purchase Request and considering the nature of requisition being not more than One Million Pesos (Php1,000,000.00) and in order to fast-track the implementation of the program, this procurement is facilitated thru Negotiated Procurement-Small Value Procurement under Section 53.9 of RA 9184 and its Revised IRR.

As such, **MTJ CONSTRUCTION AND SUPPLY**, Camalig, Albay, **JUDERO BUILDERS AND SUPPLY**, Legazpi, Albay, **LAW-AN BUILDERS AND SUPPLY**, Legazpi, Albay and all interested bidders are hereby requested to submit the following documents:

1. Mayor's Permit
2. Updated PhilGEPS Registration
3. BIR Registration
4. 2023 Annual Income Tax Return
5. Omnibus Sworn Statement
6. PCAB License

The bidders are required to pay the non-refundable amount of One Thousand Pesos (Php1000.00) for bid documents to the Cashier's Office, DA RFO-5, Pili, Camarines Sur. **All submitted documents must be in duplicate (ORIGINAL AND COPY 1). all copies must be marked with ear tabs or side-end to identify the page components and shall be properly addressed to the BAC Chairperson.** otherwise, bids will be automatically rejected on the ground of non-compliance with the prescribed bid requirements.

Sealed Bid must be received by BAC Secretariat, DA RFO 5 through manual submission not later than 9:00 in the morning of 30 August 2024 at the BAC Office, DA RFO 5, San Agustin, Pili Camarines Sur. Late bids shall not be accepted. The opening of Proposal shall be at 10:00AM onwards at 2nd Floor Operation Building, DA RFO-5, San Agustin, Pili, Camarines Sur.

Let this Invitation be posted pursuant to RA 9184 and its IRR. For more information, please see or contact BAC Secretariat Office, via email bacrfo5@gmail.com.

August 22, 2024 San Agustin, Pili, Camarines Sur.

LORENZO L. ALVINA
OIC, RTD for Research and Regulations
Chairperson, Bids and Awards Committee

BID FORM

To: **DEPARTMENT OF AGRICULTURE**
Address: San Agustin, Pili, Camarines Sur

We, the undersigned, declare that:

(a) We have examined and have no reservation to the Bidding Documents, including Addenda for the Contract _____

(b) We offer to execute the works for this Contract in accordance with the Bid and Bid Data Sheet General and Special Conditions of Contract accompanying this Bid:

The total price of our Bid, excluding any discounts offered in item (d) below is _____

The discounts offered and the methodology for their application is/are:

(c) Our Bid shall be valid for a period of 120 days from the date fixed for the Bid submission deadline in accordance with the Bidding Documents, and it shall remain binding upon us and maybe accepted at any time before the expiration of that period;

(d) If our Bid is accepted, we commit to obtain a Performance Security in the amount of 30 percent of the Contract Price for the due performance of the Contract;

(e) Our firm, including any subcontractors and suppliers for any part of the contract, have nationalities from the following eligible countries: _____.

(f) We are not participating, as Bidders in more than one Bid in this bidding process, other than alternative offers in accordance with the Bidding Documents; _____.

(g) Our firm, its facilities or subsidiaries, including any subcontractors or suppliers for any part of the contract, has not been declared ineligible by the funding source;

(h) We understand that this Bid together with your written acceptance thereof included in your notification of award, shall constitute a binding contract between us, until a formal Contract is prepared and executed; and

(i) We understand that you are not bound to accept the Lowest Evaluated Bid or any other Bid that you may receive.

Name : _____
In the capacity of : _____
Signed : _____
Duly authorized to sign the Bid for the behalf of : _____
Date : _____

Omnibus Sworn Statement (Revised)
[shall be submitted with the Bid]

REPUBLIC OF THE PHILIPPINES)
CITY/MUNICIPALITY OF _____) S.S.

AFFIDAVIT

I, [Name of Affiant], of legal age, [Civil Status], [Nationality], and residing at [Address of Affiant], after having been duly sworn in accordance with law, do hereby depose and state that:

1. [Select one, delete the other:]

[If a sole proprietorship:] I am the sole proprietor or authorized representative of [Name of Bidder] with office address at [address of Bidder];

[If a partnership, corporation, cooperative, or joint venture:] I am the duly authorized and designated representative of [Name of Bidder] with office address at [address of Bidder];

2. [Select one, delete the other:]

[If a sole proprietorship:] As the owner and sole proprietor, or authorized representative of [Name of Bidder], I have full power and authority to do, execute and perform any and all acts necessary to participate, submit the bid, and to sign and execute the ensuing contract for [Name of the Project] of the [Name of the Procuring Entity], as shown in the attached duly notarized Special Power of Attorney;

[If a partnership, corporation, cooperative, or joint venture:] I am granted full power and authority to do, execute and perform any and all acts necessary to participate, submit the bid, and to sign and execute the ensuing contract for [Name of the Project] of the [Name of the Procuring Entity], as shown in the attached [state title of attached document showing proof of authorization (e.g., duly notarized Secretary's Certificate, Board/Partnership Resolution, or Special Power of Attorney, whichever is applicable)];

3. [Name of Bidder] is not "blacklisted" or barred from bidding by the Government of the Philippines or any of its agencies, offices, corporations, or Local Government Units, foreign government/foreign or international financing institution whose blacklisting rules have been recognized by the Government Procurement Policy Board, by itself or by relation, membership, association, affiliation, or controlling interest with another blacklisted person or entity as defined and provided for in the Uniform Guidelines on Blacklisting;

4. Each of the documents submitted in satisfaction of the bidding requirements is an authentic copy of the original, complete, and all statements and information provided therein are true and correct;

5. [Name of Bidder] is authorizing the Head of the Procuring Entity or its duly authorized representative(s) to verify all the documents submitted;

6. [Select one, delete the rest:]

[If a sole proprietorship:] The owner or sole proprietor is not related to the Head of the Procuring Entity, members of the Bids and Awards Committee (BAC), the Technical

GPPB Resolution No. 16-2020, dated 16 September 2020

Working Group, and the BAC Secretariat, the head of the Project Management Office or the end-user unit, and the project consultants by consanguinity or affinity up to the third civil degree;

[If a partnership or cooperative:] None of the officers and members of [Name of Bidder] is related to the Head of the Procuring Entity, members of the Bids and Awards Committee (BAC), the Technical Working Group, and the BAC Secretariat, the head of the Project Management Office or the end-user unit, and the project consultants by consanguinity or affinity up to the third civil degree;

[If a corporation or joint venture:] None of the officers, directors, and controlling stockholders of [Name of Bidder] is related to the Head of the Procuring Entity, members of the Bids and Awards Committee (BAC), the Technical Working Group, and the BAC Secretariat, the head of the Project Management Office or the end-user unit, and the project consultants by consanguinity or affinity up to the third civil degree;

7. [Name of Bidder] complies with existing labor laws and standards; and
8. [Name of Bidder] is aware of and has undertaken the responsibilities as a Bidder in compliance with the Philippine Bidding Documents, which includes:
 - a. Carefully examining all of the Bidding Documents;
 - b. Acknowledging all conditions, local or otherwise, affecting the implementation of the Contract;
 - c. Making an estimate of the facilities available and needed for the contract to be bid, if any; and
 - d. Inquiring or securing Supplemental/Bid Bulletin(s) issued for the [Name of the Project].
9. [Name of Bidder] did not give or pay directly or indirectly, any commission, amount, fee, or any form of consideration, pecuniary or otherwise, to any person or official, personnel or representative of the government in relation to any procurement project or activity.
10. In case advance payment was made or given, failure to perform or deliver any of the obligations and undertakings in the contract shall be sufficient grounds to constitute criminal liability for Swindling (Estafa) or the commission of fraud with unfaithfulness or abuse of confidence through misappropriating or converting any payment received by a person or entity under an obligation involving the duty to deliver certain goods or services, to the prejudice of the public and the government of the Philippines pursuant to Article 315 of Act No. 3815 s. 1930, as amended, or the Revised Penal Code.

IN WITNESS WHEREOF, I have hereunto set my hand this __ day of __, 20__ at____,
Philippines.

[Insert NAME OF BIDDER OR ITS AUTHORIZED
REPRESENTATIVE]

[Insert signatory's legal capacity]

Affiant

[Jurat]

[Format shall be based on the latest Rules on Notarial Practice]

GPPB Resolution No. 16-2020, dated 16 September 2020



**Department of Agriculture
Regional Field Office No. 5
San Agustin, Pili, Camarines Sur**

BILL OF QUANTITIES AND COST PROPOSAL

NAME/LOCATION OF PROJECT: REPAIR OF OLD RSBSA OFFICE		Appropriation (Php) Source of Funds Issued Obligated Authority Mode of Implementation Released Calendar Days to Complete	₱ 690,000.00 By Contract 25 CD
Location: DA RFO 5, SAN AGUSTIN, PILI, CAMARINES SUR		Starting Date	Jpon Release of NTP
PROJECT CATEGORY: Infrastructure			

PROJECT DESCRIPTION:

Dismantling of Floor Tiles for Proposed Comfort Room; Chipping of Concrete for Plumbing and Electrical Works; Masonry works for Comfort Room; Tiling Works and additional elevation for proposed Comfort Room; Carpentry and Joinery for Proposed Dividers and Repair of Ceilings; Partial rerouting of Electrical wiring; Plumbing works to be connected to Existing Lines for Proposed Comfort Room; Proposed additional Doors and Windows; Painting and Repainting of Proposed Dividers and Existing Walls.

MINIMUM EQUIPMENT REQUIREMENT				MINIMUM EQUIPMENT REQUIREMENT			
Description	No.	Description	No.	Description	No.	Description	No.
Hand Tools	enough						
Impact Drill	2						
Angle Grinder	1			TECHNICAL PERSONNEL REQUIRED			
		Description	No.	Description	No.		
		Foreman	1	Unskilled	3		
		Skilled	2				

Item	Description	Unit	Quantity	Unit Cost (PhP)	Total Amount (PhP)
100, B.9	PREPARATION OF WORKS	lot	1.00		
1003	CARPENTRY AND JOINERY	sq.m	63.36		
1005, 1010	DOORS AND WINDOWS	lot	1.00		
1032	PAINT WORKS	sq.m	63.36		
1002	PLUMBING WORKS	lot	1.00		
1018	TILE WORKS	sqm	4.00		
1046	MASONRY WORKS	sqm	17.00		
1046	ELECTRICAL WORKS	lot	1.00		
TOTAL PROJECT COST					

Note: All taxes, contractor's profit and hauling cost are included in unit cost per item.

NAME AND SIGNATURE OF BIDDER

REPUBLIC OF THE PHILIPPINES

DEPARTMENT OF AGRICULTURE

REGIONAL FIELD OFFICE NO.5
SAN AGUSTIN, PILI CAMARINES SUR.

PROJECT TITLE

P R O P O S E D :

**REPAIR OF OLD
RSBSA OFFICE**

LOCATION: DA-RFO COMPOUND, SAN AGUSTIN, PILI, CAMARINES SUR

PREPARED BY:

RAED OFFICE






A
PERSPECTIVE
A-1/1
SCALE: NTS



REPUBLIC OF THE PHILIPPINES
 DEPARTMENT OF AGRICULTURE
 REGIONAL FIELD OFFICE NO. 5
 SAN AGUSTIN, PILI, CAMARINES SUR


Prepared by:

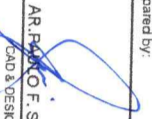
 AR PAOLO F. SAMAR, JLS
 CAD & DESIGN

Checked by:


 ENGR. ONOFRE RUIZ JR.
 Civil Engr./In-Charge


Reviewed by:

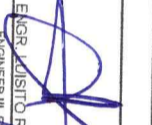
 ENGR. JUSTO R. BALTAZAR
 ENGINEER III, CROSS-HEAD


Reviewed by:


 ENGR. JERRY A. EBONA
 CIVIL ENGR., RAED

Recommending Approval:

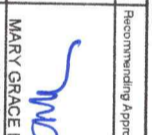
 MARY GRACE D. RODRIGUEZ, PH.D.
 Chief-Field Operations Division

Approved by:

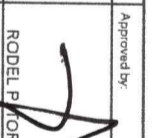
 RODELL P. ORMILLA, MABE
 Regional Executive Director

Name of Project:

REPAIR OF OLD RSSSA OFFICE

Location:

DA RFO-V COMPOUND, SAN AGUSTIN PILI, CAMARINES SUR.

Sheet Contents:

AS SHOWN

Drawn by:

PTS

DATE:

MARCH 2014

Sheet No.:

A/1/4



REPUBLIC OF THE PHILIPPINES
 DEPARTMENT OF AGRICULTURE
 REGIONAL FIELD OFFICE NO. 5
 SAN AGUSTIN, PILI, CAMARINES SUR

Prepared by:

AR. PABLO E. SAMAR, LUP
 CAD & DESIGN

Checked by:

ENGR. ONOVIL RUIZ JR.
 CIVIL ENGINEER IN CHARGE

Reviewed by:

ENGR. JUSTO R. SALTANAR
 ENGINEER III, EDCSS HEAD

Recommending Approval:

ENGR. JERRY A. EBONA
 CIVIL ENGINEER

Name of Project:

REPAIR OF OLD RESSA OFFICE

Location:

DA RFO-V COMPOUND, SAN AGUSTIN PILI, CAMARINES SUR

Sheet Contents:

AS SHOWN

Drawn by:


PFS

Date:



MARCH 2024

Sheet No.:

A/2/4

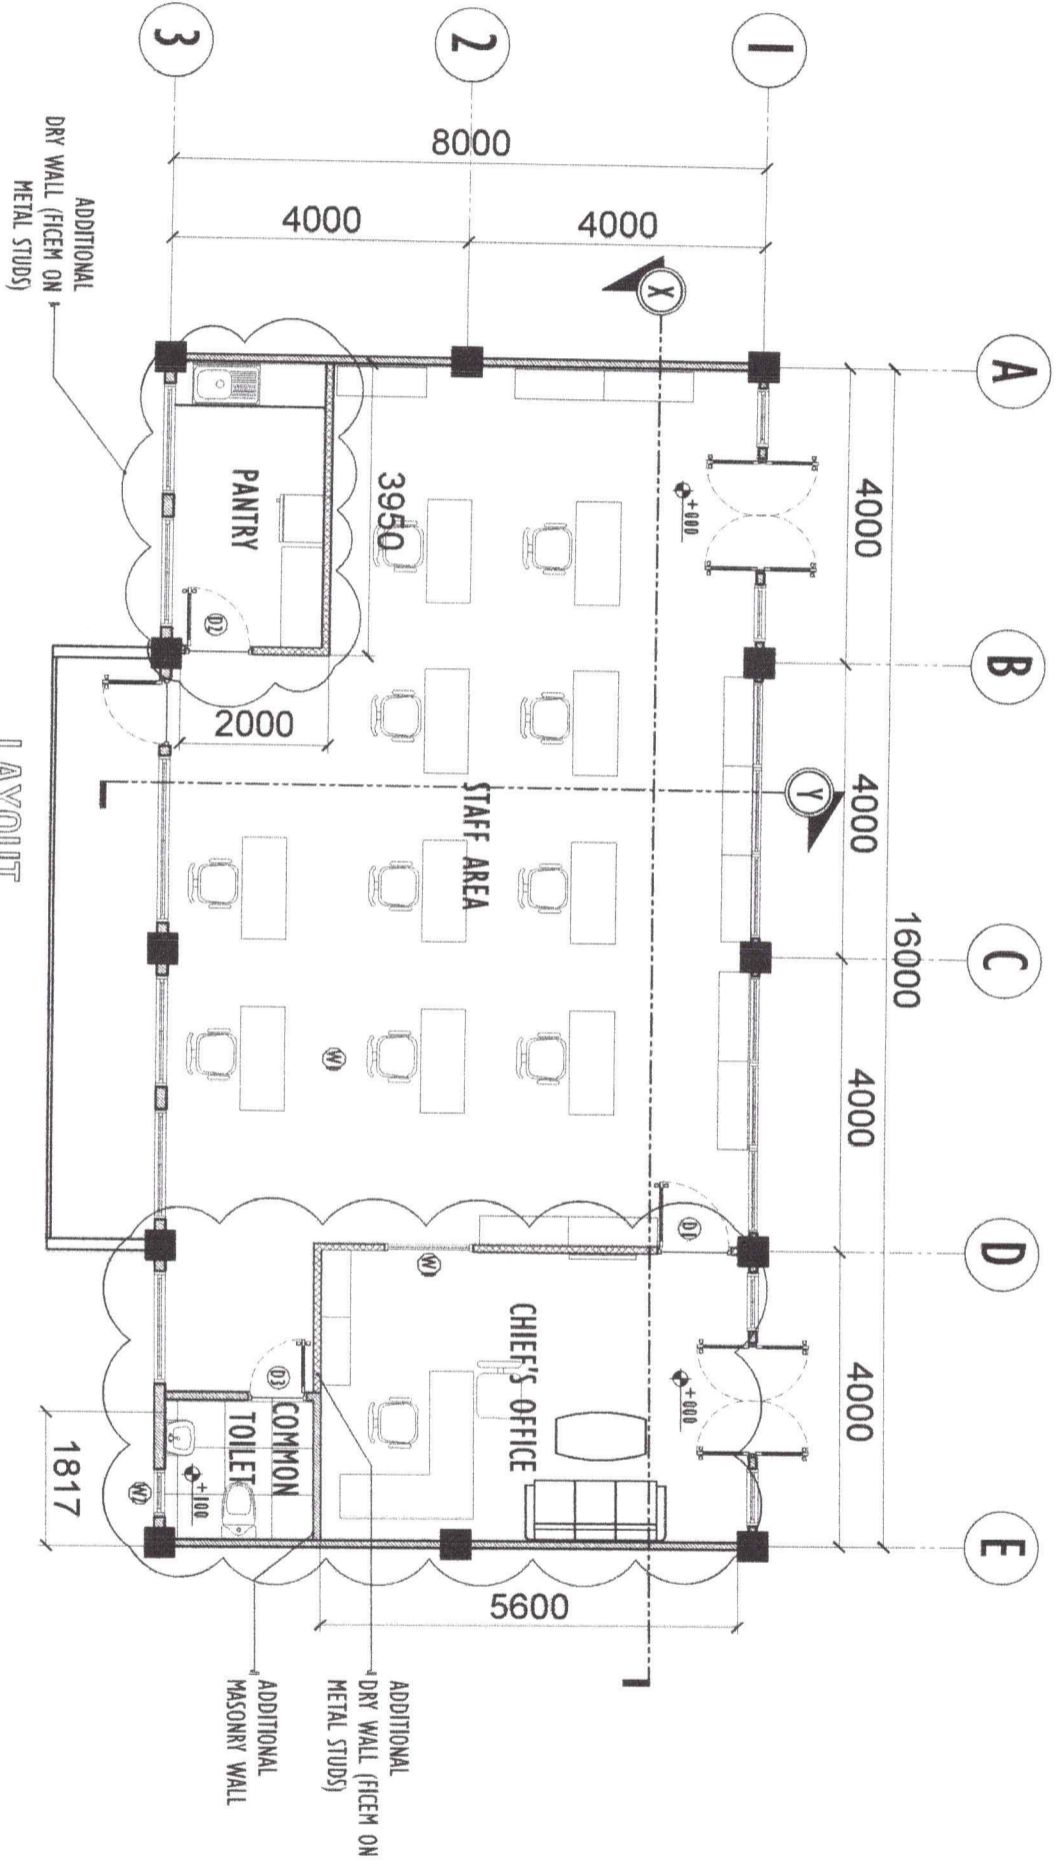

LAYOUT
 A
 COA OFFICE FLOOR PLAN
 A-2 SCALE: 1:100

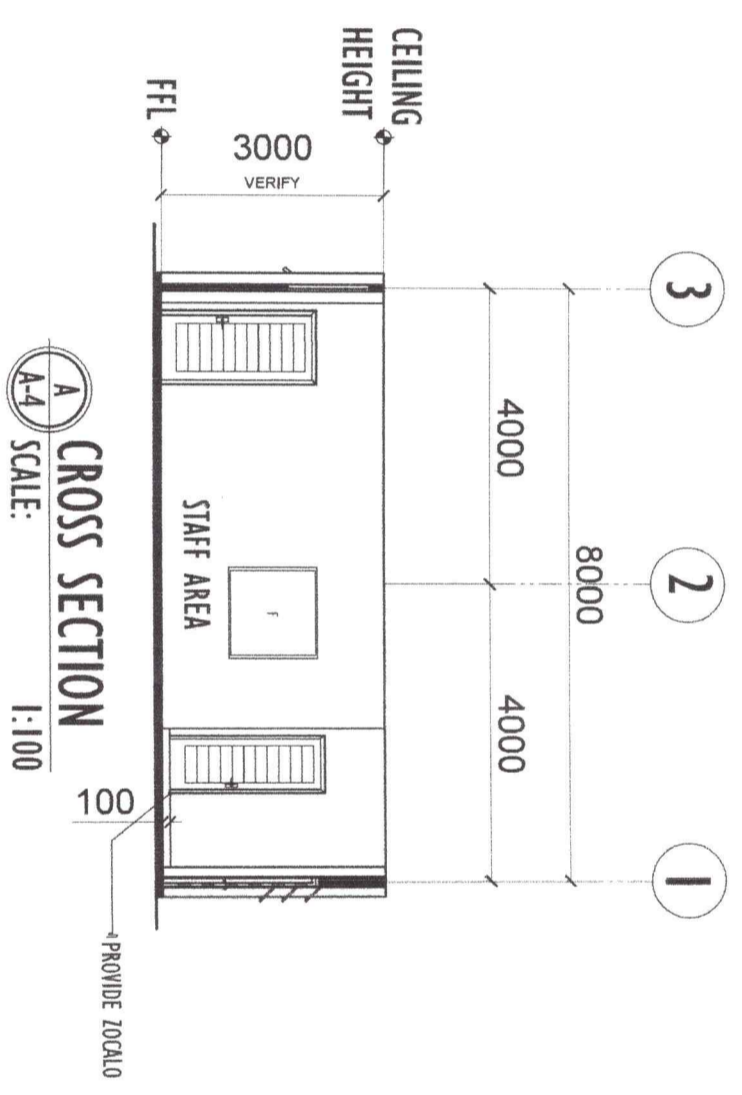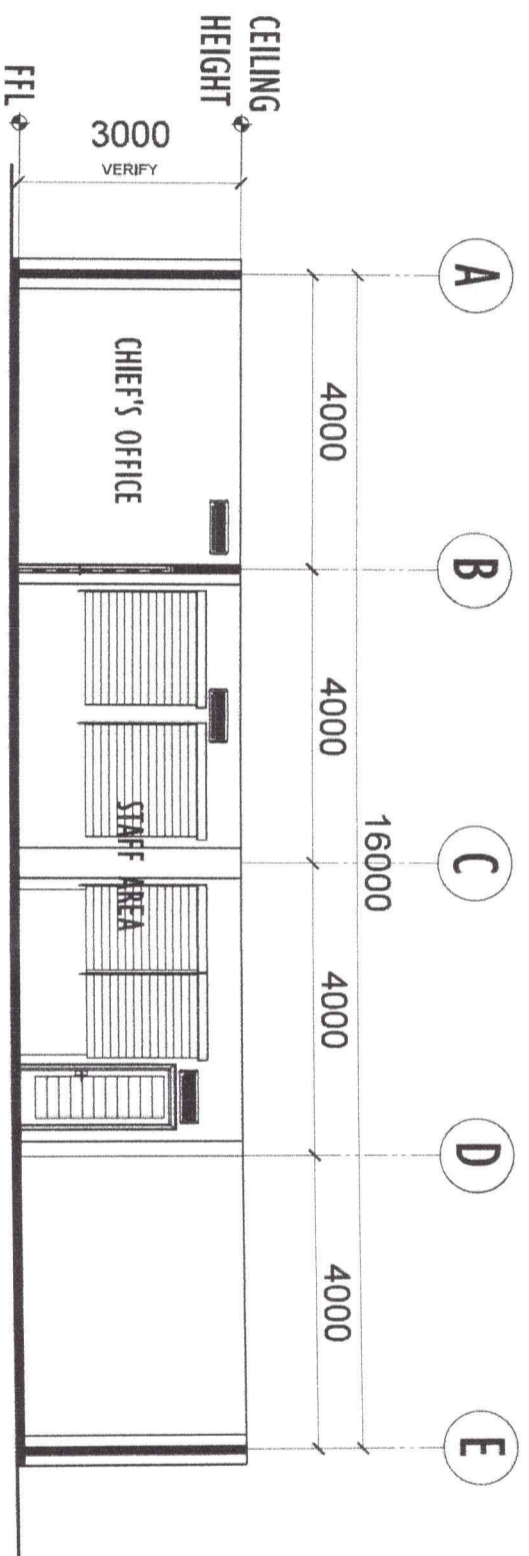


REPUBLIC OF THE PHILIPPINES
DEPARTMENT OF AGRICULTURE
REGIONAL FIELD OFFICE NO. 5
SAN AGUSTIN, PILI, CAMARINES SUR


Prepared by: AR PAVO F. SAMAR, JR. Architect	Checked by: ENGR. ANTONIO RUIZ JR. Civil Engineer-In-Charge	Reviewed by: ENGR. LUISITO P. BALTAZAR Engineer-in-Charge	Recommended by: ENGR. JERRY A. EBONA QC-Chief	Approving Authority: MARRY GRACE D. RODRIGUEZ Chief, Field Operations Division	Approved by: RODEL P. TORILLAS Regional Executive Director	NAME OF PROJECT: REPAIR OF OLD RESEA OFFICE	DATE: MARCH 2024	Sheet No.: AS SHOWN	Sheet No.: 3/4
--	---	---	---	--	--	--	---------------------	------------------------	-------------------



REPUBLIC OF THE PHILIPPINES
 DEPARTMENT OF AGRICULTURE
 REGIONAL FIELD OFFICE NO. 5
 SAN AGUSTIN, PILI, CAMARINES SUR

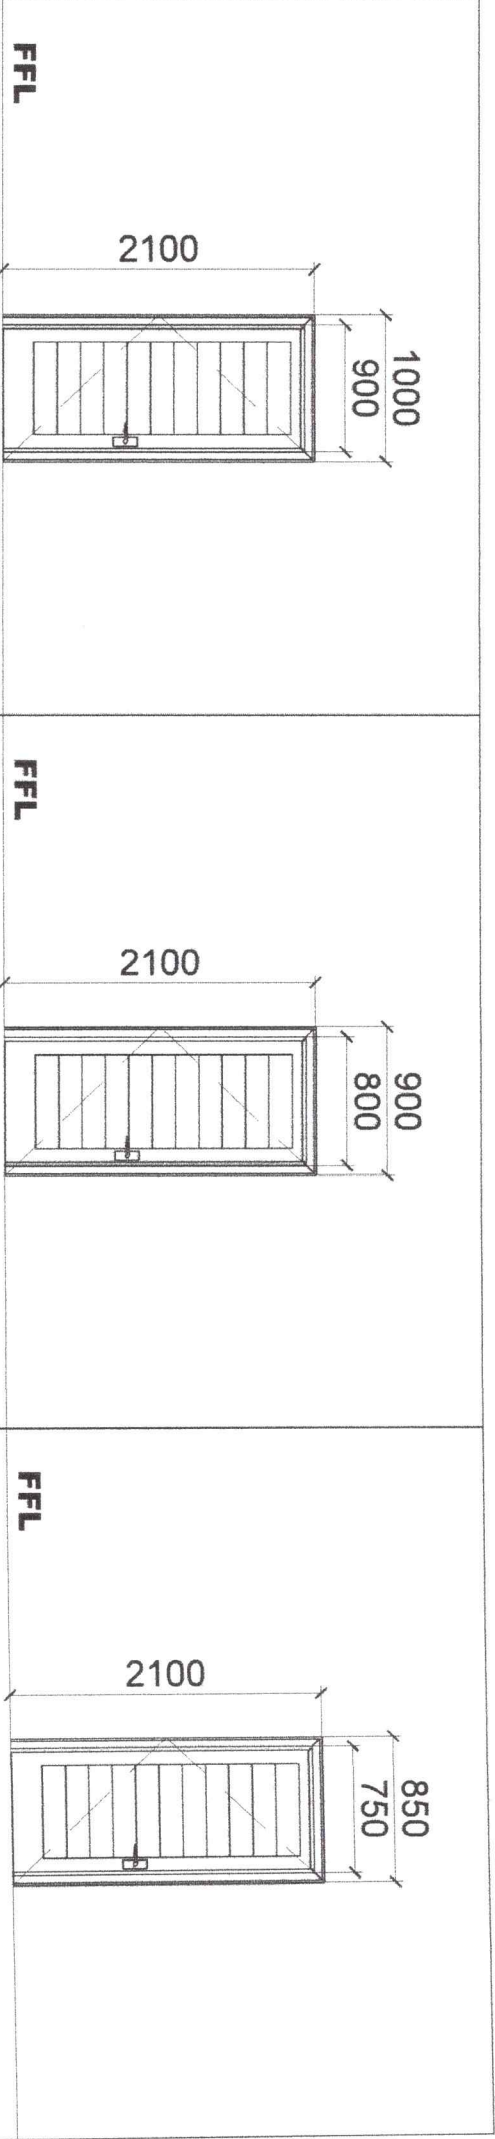

SPECIFICATION		SPECIFICATION		SPECIFICATION	
DOOR PANEL	SIZE	DOOR PANEL	SIZE	DOOR PANEL	SIZE
D1	W 0.90 x H 2.10 M	D2	W 0.90 x H 2.10 M	D3	W 0.750 x H 2.10 M
DOOR TYPE	SINGLE SWING DOOR	DOOR TYPE	SINGLE SWING DOOR	DOOR TYPE	SINGLE SWING DOOR
DESCRIPTION	PANEL WOOD DOOR	DESCRIPTION	PANEL WOOD DOOR	DESCRIPTION	PANEL WOOD DOOR
DOOR JAMB	2" x 5" SOLID WOOD (YAKAL OR EQUIVALENT)	DOOR JAMB	2" x 5" SOLID WOOD (YAKAL OR EQUIVALENT)	DOOR JAMB	2" x 5" SOLID WOOD (YAKAL OR EQUIVALENT)
LOCATION	CHIEFS OFFICE	LOCATION	PANTRY	LOCATION	TOILET

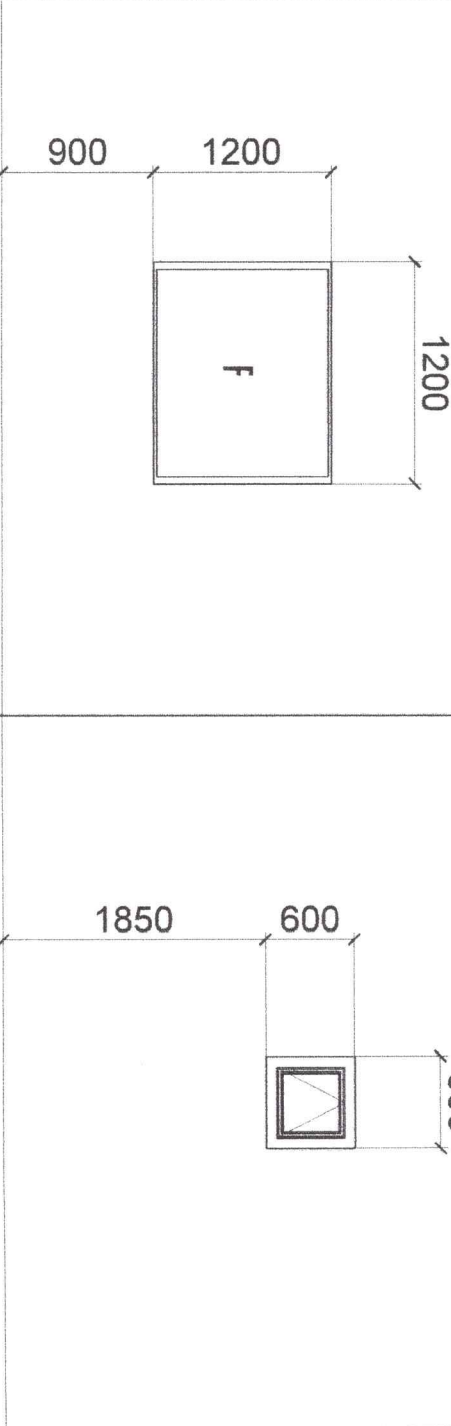

SPECIFICATION		SPECIFICATION	
WINDOW PANEL	SIZE	WINDOW PANEL	SIZE
W1	W 1.20 x H 1.20 M	W2	W 0.60 x H 0.60 M
WINDOW TYPE	FIXED WINDOW	WINDOW TYPE	AWNING WINDOW
DESCRIPTION	6 MM CLEAR GLASS	DESCRIPTION	6 MM REFLECTIVE GREEN GLASS
WINDOW FRAMING	ALUMINIUM TUBULAR FRAMING IN BLACK POWDER COATED SATIN FINISH	WINDOW FRAMING	ALUMINIUM TUBULAR FRAMING IN BLACK POWDER COATED SATIN FINISH
LOCATION	CHIEFS OFFICE	LOCATION	T&B

A
A-5
SCHEDULE OF DOORS & WINDOWS
SCALE:
1:50

Prepared by: *AR. PAUL OF E. SAMAR JR.* Checked by: *ENGR. ONCE RAJIZ JR.* Reviewed by: *ENGR. JERRY A. EBONA* Recommending Approval: *MARY GRACE DE RODRIGUEZ PhD.* Approved by: *RODEL P. TORNILLA, MBE*

Chief Designer
 Chief Engineer in Charge
 ENGINEER III, ENDS HEAD
 Chief Field Operations Division
 Regional Executive Director
 Name of Project: REPAIR OF OLD RESBA OFFICE
 Location: DA RFC-V COMPOUND, SAN AGUSTIN PILI, CAMARINES SUR
 Sheet Contents: AS SHOWN
 Date: MARCH 2024
 Sheet No.: 4
 Date of Issue: 4