



[ITB-43-21] REQUEST TO SUBMIT QUOTATION OR PROPOSAL FOR THE SUPPLY, DELIVERY AND INSTALLATION OF FURNITURE AND FIXTURES FOR IMPROVEMENT OF RSBSA OFFICE UNDER BAYANIHAN FUND AT APPROVED BUDGET FOR THE CONTRACT AMOUNTING TO FOUR HUNDRED FORTY-SIX THOUSAND FOUR HUNDRED SEVEN PESOS (PHP446,407.00) PURSUANT TO ALTERNATIVE METHOD OF PROCUREMENT SPECIFICALLY NEGOTIATED PROCUREMENT-SMALL VALUE PROCUREMENT UNDER SECTION 53.9 UNDER RA 9184 AND ITS REVISED IRR.

The Department of Agriculture Regional Field Office No. 5 (DA RFO 5), San Agustin, Pili, Camarines Sur is inviting interested contractors to submit complete bid quotation for the ff:

QTY	PARTICULARS	UNIT COST	TOTAL COST
	LOBBY		
2 units	Hanging Cabinet (2.6m x 0.4m x 0.60m)	12,480.00	24,960.00
4 units	Built-in Cabinet (2.44m x 0.4m x 0.45m) w/ sliding glass door	8,784.00	35,136.00
4 units	Built-in Cabinet (1.22m x 0.4m x 1.74m)	14,999.00	59,996.00
4 units	Built-in Cabinet (1.45m x 0.4m x 1.35m)	13,491.00	53,964.00
2 units	Built-in Cabinet (1.20m x 0.4m x 0.9m)	8,940.00	17,880.00
2 units	Built-in Cabinet (1.40m x 0.4m x 0.5m)	6,700.00	13,400.00
2 units	Open shelves (0.40m x 0.4m x 2.70m)	8,640.00	17,280.00
1 unit	Floating Wall shelf	14,000.00	14,000.00
1 unit	Tubular steel Partition(0.45mL x 2.7mH)	9,800.00	9,800.00
	RSBSA OFFICE		
2 units	Office Cubicle L-Type(1.5mL x 1.5mW)	14,999.00	29,998.00
7 units	Office Table (1.6mL x 0.6mW)	14,999.00	104,993.00
8 units	Office Table Partition(1.2mL x 1.2mH)	8,125.00	65,000.00
			446,407.00

The agency intends to apply the amount Four Hundred Forty-Six Thousand Four Hundred Seven Pesos (Php446,407.00) as the Approved Budget for the Contract.

As per approved Purchase Request and considering the nature of requisition being not more than One Million Pesos (Php1,000,000.00) and in order to fast-track the implementation of the program, this procurement is facilitated thru Negotiated Procurement-Small Value Procurement under Section 53.9 of RA 9184 and its Revised IRR.

As such, **HOPE INTERIOR & SPACE PLANNING CO.**, Jacinto, East Grace Park, Caloocan, Metro Manila; **NITZ FURNITURE & PIANO CENTER**, Naga Central Rd, Naga City; **MAGDA CONSTRUCTION AND SUPPLY**, Purok 4, Brgy. Salvacion, Daraga, Albay and any other interested Bidders are hereby requested to submit the following documents:

1. Mayor's Permit
2. DTI /SEC Registration
3. PhilGeps Registration
4. Annual Income Tax Return
5. Omnibus Sworn Statement
6. BIR Registration
7. Pictures (Please see attached Pictures)

The bidders are required to pay the non-refundable amount Five Hundred Pesos (Php500.00) for bid documents to the Cashier's Office, DA RFO-5, Pili, Camarines Sur. **All submitted documents must be in duplicate, all copies must be marked with ear tabs or side-end to identify the page components and shall be properly addressed to the BAC Chairperson,** otherwise, bids will be automatically rejected on the ground of non-compliance with the prescribed bid requirements.

Sealed Bid must be received by BAC Secretariat, DA RFO 5 not later than **9:30 in the morning of 07 May 2021** at the 3rd Floor, Training Hall, Operations Bldg., DA RFO-V, Pili, Camarines Sur. Opening of quotation will be on the same date and time.

Let this Invitation be posted pursuant to RA 9184 and its IRR. For more information, please see or call BAC Secretariat, Legal Office, Tel. No. (054) 477-33-56.

April 30, 2021 San Agustin, Pili, Camarines Sur.

LUZ R. MARCELINO
RTD for Operations
BAC Chairperson

A food-secure Philippines
with prosperous farmers and fisherfolk



Republic of the Philippines
DEPARTMENT OF AGRICULTURE
Regional Field Office No. 5
San Agustin, Pili, Camarines Sur

BID FORM (GOODS)

Department of Agriculture
Regional Field Unit No. 5
San Agustin, Pili, Camarines Sur

The Bids and Awards Committee

Gentlemen/Ladies:

Having examined the bidding documents, the receipts of which is hereby duly acknowledge we the undersigned offer to supply/deliver the goods requisitioned in conformity with the said bid documents for the total amount of _____

_____ (PHP _____).

Accompanying this Bid Form is our Bid Offer containing the details of the requisition and our offered items in specified quantity and unit price.

We undertake, if our Bid is duly accepted, to deliver the goods in accordance with the delivery schedule specified in the Schedule of requirements.

We agree to abide by our Bid for the bid validity period as set by the procuring entity but not exceeding one hundred twenty (120) calendar days from the date of the bids opening.

Until a formal contract is prepared and executed, this bid, together with your acceptance thereof thru Notice of Award, subject to all other bid documents, shall be binding upon us.

We understand that you are not bound to accept the lowest of any bid that you may receive.

We certify that we complied with the eligibility requirements as specified under RA 9184 and its IRR and the bidding documents.

Dated this _____ day of _____ 20____.

(Name & Signature of Bidder or
Authorized Representative)

(Address & telephone No.)

Date of Bidding

FOR GOODS OFFERED FROM WITHIN THE PHILIPPINES

Name of Project:

*SUPPLY, DELIVERY AND INSTALLATION OF FURNITURE AND FIXTURES FOR
IMPROVEMENT OF RSBSA OFFICE UNDER BAYANIHAN FUND*

Name of Bidder /

Authorized Representative: _____

1	2	3	4	5	6	7	8	9	10
ITEM	DESCRIPTION	COUNTRY OF ORIGIN	QTY	UNIT PRICE EXW per ITEM	TRANSPORTATION AND INSURANCE AND ALL OTHER COST INCIDENTAL TO DELIVERY, PER ITEM	SALES AND OTHER TAXES PAYABLE IF CONTRACT IS AWARDED, PER ITEM	COST OF INCIDENTAL SERVICES IF APPLICABLE, PER ITEM	TOTAL PRICE, PER UNIT (col 5+6+7+8)	TOTAL PRICE, DELIVERED FINAL DESTINATION (col 9) x (col 4)
	LOBBY								
	Hanging Cabinet (2.6m x 0.4m x 0.60m)		2 units						
	Built-in Cabinet (2.44m x 0.4m x 0.45m) w/ sliding glass door		4 units						
	Built-in Cabinet (1.22m x 0.4m x 1.74m)		4 units						
	Built-in Cabinet (1.45m x 0.4m x 1.35m)		4 units						
	Built-in Cabinet (1.20m x 0.4m x 0.9m)		2 units						
	Built-in Cabinet (1.40m x 0.4m x 0.5m)		2 units						
	Open shelves (0.40m x 0.4m x 2.70m)		2 units						
	Floating Wall shelf		1 unit						
	Tubular steel Partition(0.45mL x 2.7mH)		1 unit						

	RSBSA OFFICE								
	Office Cubicle L-Type(1.5mL x 1.5mW)		2 units						
	Office Table (1.6mL x 0.6mW)		7 units						
	Office Table Partition(1.2mL x 1.2mH)		8 units						
	GRAND TOTAL							₱	


[Signature]
 Duly authorized to sign Bid for and on behalf of

[in the capacity of]



PERSPECTIVE VIEW

LOCATION: LOBBY

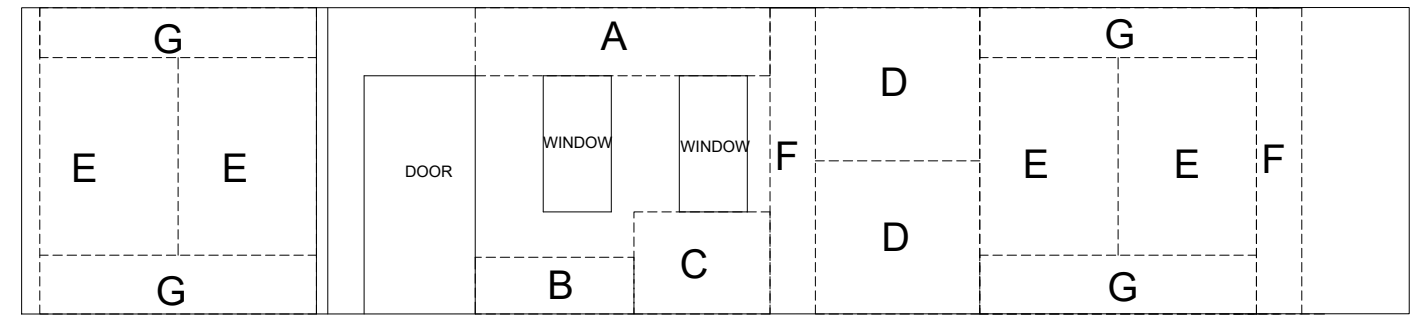


LEFT SIDE ELEVATION


NOT TO SCALE

ANNOTATION (LETTER)	QUANTITY (PC)	TYPE	DIMENSIONS (L x W x H) m	MATERIALS
A	2	HANGING CABINET	2.60 x0.40 x0.60	Shelves
B	2	BUILT - IN CABINET	1.40 x0.40 x0.50	-3/4" Marine Plywood, enamel paint finish Cabinet Door -3/4" Marine Plywood w concealed hinges and handle, Formica Laminate finish
C	2		1.20 x0.40 x0.90	
D	4		1.45 x0.40 x1.35	
E	4		1.22 x0.40 x1.74	
F	2	OPEN SHELVES	0.40 x0.40 x2.70	
G	4	BUILT - IN CABINET	2.44 x0.40 x0.45	Shelves -3/4" Marine Plywood, enamel paint finish Door -1/4" Sliding Glass door w/ aluminum framing
H	1	PARTITION	* x0.45 x2.70	2" x 2" Tubular Steel, wood grain style acrylic paint finish
I	1	FLOATING SHELVES	*	3/4" Marine Plywood, enamel paint finish, Decorative Bricks

NOTE:
* varies

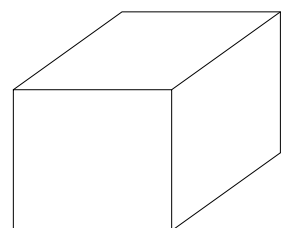

DIMENSIONS GUIDE

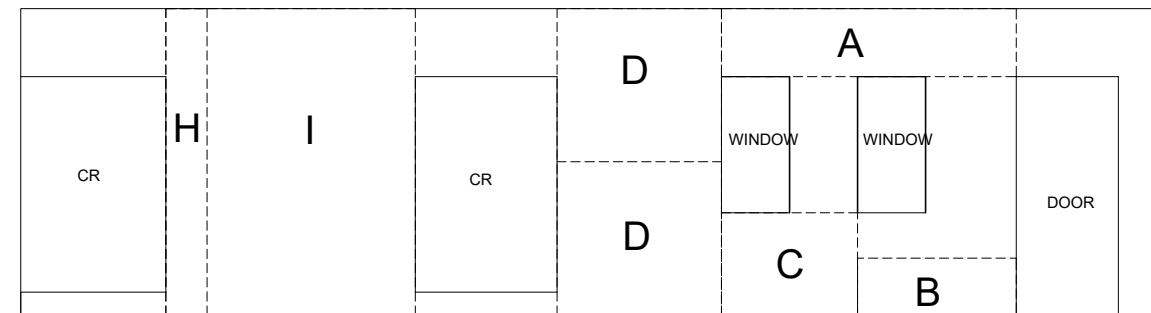

RIGHT SIDE ELEVATION

NOT TO SCALE






PERSPECTIVE VIEW

LOCATION:RSBSA OFFICE

	<p>Size: 1.20mL X 1.20m H</p> <p>Materials: 3/4" Marine Plywood w/ Laminate Finish, 1/4" Fixed Clear Glass,Wood Framing w/ enamel Paint finish,</p>
	<p>Size: 1.50mL X 1.50m H</p> <p>Materials: L TYPE PARTITION : 3/4" Marine Plywood w/ Laminate Finish, 1/4" Fixed Clear Glass,Wood Framing w/ enamel Paint finish, L-TYPE TABLE : Cold-rolled steel table top, steel drawers under</p>
	<p>Size: 1.60mL X 0.60m W</p> <p>Materials: Cold-rolled steel table top, movable steel drawers under</p>

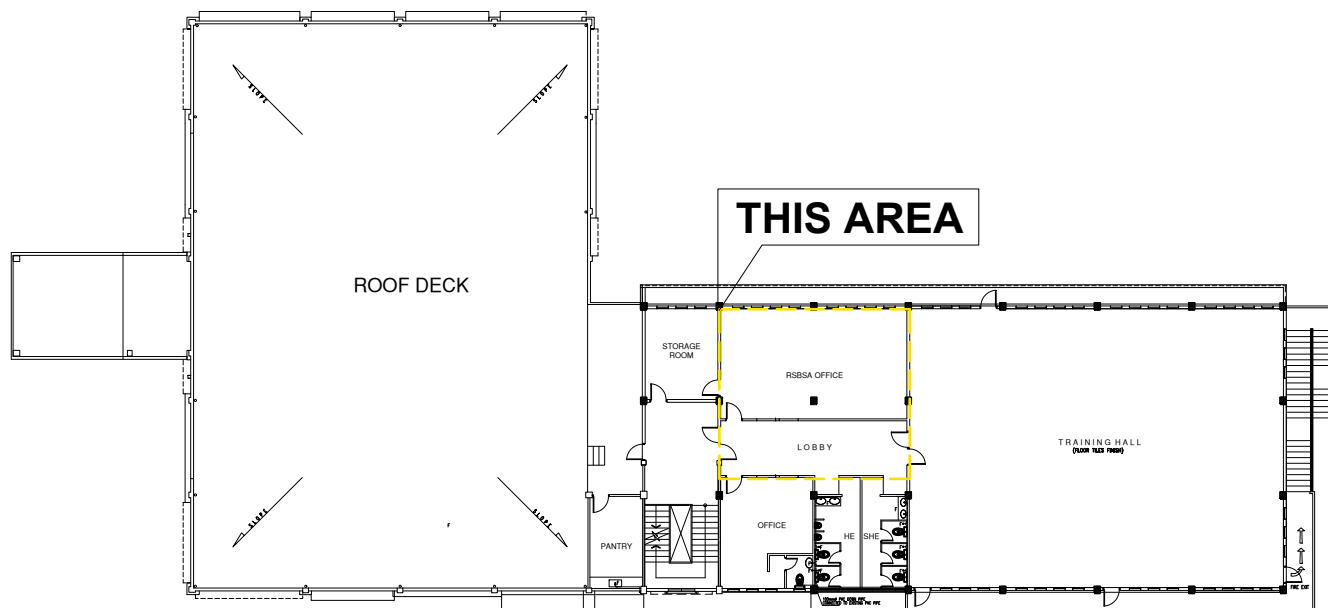

FLOOR LAYOUT-3RD. FLR.
NOT TO SCALE

Omnibus Sworn Statement (Revised)

[shall be submitted with the Bid]

REPUBLIC OF THE PHILIPPINES)
CITY/MUNICIPALITY OF _____) S.S.

AFFIDAVIT

I, [Name of Affiant], of legal age, [Civil Status], [Nationality], and residing at [Address of Affiant], after having been duly sworn in accordance with law, do hereby depose and state that:

1. *[Select one, delete the other:]*

[If a sole proprietorship:] I am the sole proprietor or authorized representative of [Name of Bidder] with office address at [address of Bidder];

[If a partnership, corporation, cooperative, or joint venture:] I am the duly authorized and designated representative of [Name of Bidder] with office address at [address of Bidder];

2. *[Select one, delete the other:]*

[If a sole proprietorship:] As the owner and sole proprietor, or authorized representative of [Name of Bidder], I have full power and authority to do, execute and perform any and all acts necessary to participate, submit the bid, and to sign and execute the ensuing contract for [Name of the Project] of the [Name of the Procuring Entity], as shown in the attached duly notarized Special Power of Attorney;

[If a partnership, corporation, cooperative, or joint venture:] I am granted full power and authority to do, execute and perform any and all acts necessary to participate, submit the bid, and to sign and execute the ensuing contract for [Name of the Project] of the [Name of the Procuring Entity], as shown in the attached [state title of attached document showing proof of authorization (e.g., duly notarized Secretary's Certificate, Board/Partnership Resolution, or Special Power of Attorney, whichever is applicable)];

3. [Name of Bidder] is not "blacklisted" or barred from bidding by the Government of the Philippines or any of its agencies, offices, corporations, or Local Government Units, foreign government/foreign or international financing institution whose blacklisting rules have been recognized by the Government Procurement Policy Board, **by itself or by relation, membership, association, affiliation, or controlling interest with another blacklisted person or entity as defined and provided for in the Uniform Guidelines on Blacklisting;**

4. Each of the documents submitted in satisfaction of the bidding requirements is an authentic copy of the original, complete, and all statements and information provided therein are true and correct;

5. [Name of Bidder] is authorizing the Head of the Procuring Entity or its duly authorized representative(s) to verify all the documents submitted;

6. *[Select one, delete the rest:]*

[If a sole proprietorship:] The owner or sole proprietor is not related to the Head of the Procuring Entity, members of the Bids and Awards Committee (BAC), the Technical

Working Group, and the BAC Secretariat, the head of the Project Management Office or the end-user unit, and the project consultants by consanguinity or affinity up to the third civil degree;

[If a partnership or cooperative:] None of the officers and members of *[Name of Bidder]* is related to the Head of the Procuring Entity, members of the Bids and Awards Committee (BAC), the Technical Working Group, and the BAC Secretariat, the head of the Project Management Office or the end-user unit, and the project consultants by consanguinity or affinity up to the third civil degree;

[If a corporation or joint venture:] None of the officers, directors, and controlling stockholders of *[Name of Bidder]* is related to the Head of the Procuring Entity, members of the Bids and Awards Committee (BAC), the Technical Working Group, and the BAC Secretariat, the head of the Project Management Office or the end-user unit, and the project consultants by consanguinity or affinity up to the third civil degree;

7. *[Name of Bidder]* complies with existing labor laws and standards; and
8. *[Name of Bidder]* is aware of and has undertaken the responsibilities as a Bidder in compliance with the Philippine Bidding Documents, which includes:
 - a. Carefully examining all of the Bidding Documents;
 - b. Acknowledging all conditions, local or otherwise, affecting the implementation of the Contract;
 - c. Making an estimate of the facilities available and needed for the contract to be bid, if any; and
 - d. Inquiring or securing Supplemental/Bid Bulletin(s) issued for the *[Name of the Project]*.
9. *[Name of Bidder]* did not give or pay directly or indirectly, any commission, amount, fee, or any form of consideration, pecuniary or otherwise, to any person or official, personnel or representative of the government in relation to any procurement project or activity.
10. **In case advance payment was made or given, failure to perform or deliver any of the obligations and undertakings in the contract shall be sufficient grounds to constitute criminal liability for Swindling (Estafa) or the commission of fraud with unfaithfulness or abuse of confidence through misappropriating or converting any payment received by a person or entity under an obligation involving the duty to deliver certain goods or services, to the prejudice of the public and the government of the Philippines pursuant to Article 315 of Act No. 3815 s. 1930, as amended, or the Revised Penal Code.**

IN WITNESS WHEREOF, I have hereunto set my hand this ___ day of ___, 20__ at _____, Philippines.

[Insert NAME OF BIDDER OR ITS AUTHORIZED REPRESENTATIVE]

[Insert signatory's legal capacity]

Affiant

[Jurat]

[Format shall be based on the latest Rules on Notarial Practice]