



Republic of the Philippines  
**DEPARTMENT OF AGRICULTURE**  
**REGIONAL FIELD OFFICE NO. 5**

San Agustin, Pili, Camarines Sur  
 Telephone No: (054) 871 2040 to 49  
 Email: da5ored@yahoo.com  
 Website: bicol.da.gov.ph

**REQUEST TO SUBMIT BEST AND FINAL OFFER**  
**FOR NEGOTIATED CONTRACT DUE TO TWO FAILED BIDDINGS**

(Labor and Materials for the Repair/Improvement of Various Projects at ARDC Buang, Tabaco City, Albay; CNLRRS Calasgasan, Daet, Camarines Norte and MCLD, Masbate City (per lot basis))

Pursuant to Section 53.1 of RA 9184 and its revised IRR, the Bids and Awards Committee hereby invites suppliers/dealers for a **Conference** for the purpose of Negotiated Procurement pertaining to the above-named project as per attached pertinent documents for the Approved Budget for the Contract (ABC) amounting to **Nine Hundred Thirty Thousand Pesos (Php930,000.00)**.

QTY	PARTICULARS	UNIT COST	TOTAL COST
<b>LOT 1- ARDC Buang, Tabco City, Albay</b>			
<b>1 lot</b>	Nursery Shed for Malunggay	70,000.00	70,000.00
<b>1 lot</b>	Screenhouse	150,000.00	150,000.00
<b>Sub-total (Lot 1)</b>			<b>₱220,000.00</b>
<b>LOT 2 - CNLRRS Calasgasan, Daet, Camarines Norte</b>			
<b>1 lot</b>	Nursery Shed 1	350,000.00	350,000.00
<b>1 lot</b>	Nursery Shed 2	180,000.00	180,000.00
<b>1 lot</b>	Nursery Shed 3	80,000.00	80,000.00
<b>Sub-total (Lot 2)</b>			<b>₱ 610,000.00</b>
<b>LOT 3 - MCLD, Masbate City</b>			
<b>1 lot</b>	2 units Screenhouse	50,000.00	100,000.00
<b>Sub-total (Lot 3)</b>			<b>₱ 100,000.00</b>
<b>TOTAL</b>			<b>₱ 930,000.00</b>

In order to facilitate the implementation of the project: **MTJ CONSTRUCTION AND SUPPLY**, Cong. J. Nuyda Ave. Brgy 4, Camalig, Albay; **HDB CONSTRUCTION**, Villa Sorobella Subdivision, Concepcion Grande, Naga City; **MAGDA CONSTRUCTION AND SUPPLY**, Legazpi City, Albay; are hereby requested to submit their BEST AND FINAL OFFER together with the following attachments:

1. Mayor's Permit
2. DTI Registration/SEC Registration
3. BIR Registration
4. Philgeps Registration (Platinum)
5. Annual Income Tax Return
6. Omnibus Sworn Statement
7. PCAB License
8. Construction Schedule and S-curve
9. Manpower schedule
10. Construction methods
11. Equipment utilization schedule
12. Quality Control Program (QCP)

The *Department of Agriculture Regional Field Office No. 5* will hold a Pre-Negotiated Conference on **October 20, 2023; 10:00 AM** at 3rd Flr. Sta Catalina Hall, Operations Bldg., DA RFO-5, San Agustin, Pili, Camarines Sur, which shall be open to Invited Bidders.



Republic of the Philippines  
**DEPARTMENT OF AGRICULTURE**  
**REGIONAL FIELD OFFICE NO. 5**

San Agustin, Pili, Camarines Sur  
Telephone No: (054) 871 2040 to 49  
Email: da5ored@yahoo.com  
Website: bicol.da.gov.ph

Sealed Bid must be received by BAC Secretariat not later than **9:00 in the morning of November 03, 2023** at DA-BAC Office, DA RFO 5, Camarines Sur. Opening of proposal will be on the same date, **10:00 AM** onwards at Sta. Catalina Hall, 3<sup>rd</sup> floor, Operations Building, San Agustin, Pili, Cam. Sur.

All bid specifications and conditions of the project shall apply. **All submitted documents must be in duplicate, properly fastened and marked with index/ear tabs or side end tabs to identify the page components**, otherwise, bids will be automatically rejected on the ground of non-compliance with the prescribed bid requirements.

October 16, 2023, San Agustin, Pili, Camarines Sur.

**LORENZO L. ALVINA**  
Chief, Integrated Laboratories Division  
Chairperson, Bids and Awards Committee



Republic of the Philippines  
**DEPARTMENT OF AGRICULTURE**  
**REGIONAL FIELD OFFICE NO. 5**

San Agustin, Pili, Camarines Sur  
 Telephone No: (054) 871 2040 to 49  
 Email: da5ored@yahoo.com  
 Website: bicol.da.gov.ph

**BID FORM**

Date : \_\_\_\_\_

Project Identification No. : \_\_\_\_\_

To: *[name and address of Procuring Entity]*

Having examined the Philippine Bidding Documents (PBDs) including the Supplemental or Bid Bulletin Numbers *[insert numbers]*, the receipt of which is hereby duly acknowledged, we, the undersigned, declare that:

- a. We have no reservation to the PBDs, including the Supplemental or Bid Bulletins, for the Procurement Project: *[insert name of contract]*;
- b. We offer to execute the Works for this Contract in accordance with the PBDs;
- c. The total price of our Bid in words and figures, excluding any discounts offered below is: *[insert information]*;
- d. The discounts offered and the methodology for their application are: *[insert information]*;
- e. The total bid price includes the cost of all taxes, such as, but not limited to: *[specify the applicable taxes, e.g. (i) value added tax (VAT), (ii) income tax, (iii) local taxes, and (iv) other fiscal levies and duties]*, which are itemized herein and reflected in the detailed estimates,
- f. Our Bid shall be valid within a period stated in the PBDs, and it shall remain binding upon us at any time before the expiration of that period;
- g. If our Bid is accepted, we commit to obtain a Performance Security in the amount of *[insert percentage amount]* percent of the Contract Price for the due performance of the Contract, or a Performance Securing Declaration in lieu of the allowable forms of Performance Security, subject to the terms and conditions of issued GPPB guidelines<sup>1</sup> for this purpose;
- h. We are not participating, as Bidders, in more than one Bid in this bidding process, other than alternative offers in accordance with the Bidding Documents;
- i. We understand that this Bid, together with your written acceptance thereof included in your notification of award, shall constitute a binding contract between us, until a formal Contract is prepared and executed; and
- j. We understand that you are not bound to accept the Lowest Calculated Bid or any other Bid that you may receive.
- k. We likewise certify/confirm that the undersigned, is the duly authorized representative of the bidder, and granted full power and authority to do, execute and perform any and all acts necessary to participate, submit the bid, and to sign and execute the ensuing contract for the *[Name of Project]* of the *[Name of the Procuring Entity]*.
- l. We acknowledge that failure to sign each and every page of this Bid Form, including the Bill of Quantities, shall be a ground for the rejection of our bid.

Name: \_\_\_\_\_

Legal Capacity: \_\_\_\_\_

Signature: \_\_\_\_\_

Duly authorized to sign the Bid for and behalf of: \_\_\_\_\_

Date: \_\_\_\_\_

<sup>1</sup> currently based on GPPB Resolution No. 09-2020



Republic of the Philippines  
**DEPARTMENT OF AGRICULTURE**  
**REGIONAL FIELD OFFICE NO. 5**

San Agustin, Pili, Camarines Sur  
Telephone No: (054) 871 2040 to 49  
Email: da5ored@yahoo.com  
Website: bicol.da.gov.ph

Omnibus Sworn Statement (Revised)  
[shall be submitted with the Bid]

---

REPUBLIC OF THE PHILIPPINES)  
CITY/MUNICIPALITY OF \_\_\_\_\_) S.S.

**AFFIDAVIT**

I, [Name of Affiant], of legal age, [Civil Status], [Nationality], and residing at [Address of Affiant], after having been duly sworn in accordance with law, do hereby depose and state that:

1. [Select one, delete the other:]

[If a sole proprietorship:] I am the sole proprietor or authorized representative of [Name of Bidder] with office address at [address of Bidder];

[If a partnership, corporation, cooperative, or joint venture:] I am the duly authorized and designated representative of [Name of Bidder] with office address at [address of Bidder];

2. [Select one, delete the other:]

[If a sole proprietorship:] As the owner and sole proprietor, or authorized representative of [Name of Bidder], I have full power and authority to do, execute and perform any and all acts necessary to participate, submit the bid, and to sign and execute the ensuing contract for [Name of the Project] of the [Name of the Procuring Entity], as shown in the attached duly notarized Special Power of Attorney;

[If a partnership, corporation, cooperative, or joint venture:] I am granted full power and authority to do, execute and perform any and all acts necessary to participate, submit the bid, and to sign and execute the ensuing contract for [Name of the Project] of the [Name of the Procuring Entity], as shown in the attached [state title of attached document showing proof of authorization (e.g., duly notarized Secretary's Certificate, Board/Partnership Resolution, or Special Power of Attorney, whichever is applicable)];

3. [Name of Bidder] is not "blacklisted" or barred from bidding by the Government of the

Philippines or any of its agencies, offices, corporations, or Local Government Units, foreign government/foreign or international financing institution whose blacklisting rules have been recognized by the Government Procurement Policy Board, by itself or by relation, membership, association, affiliation, or controlling interest with another blacklisted person or entity as defined and provided for in the Uniform Guidelines on Blacklisting;

4. Each of the documents submitted in satisfaction of the bidding requirements is an authentic copy of the original, complete, and all statements and information provided therein are true and correct;

5. [Name of Bidder] is authorizing the Head of the Procuring Entity or its duly authorized representative(s) to verify all the documents submitted;



Republic of the Philippines  
**DEPARTMENT OF AGRICULTURE**  
**REGIONAL FIELD OFFICE NO. 5**

San Agustin, Pili, Camarines Sur  
Telephone No: (054) 871 2040 to 49  
Email: da5ored@yahoo.com  
Website: bicol.da.gov.ph

6. [Select one, delete the rest:]

[If a sole proprietorship:] The owner or sole proprietor is not related to the Head of the Procuring Entity, members of the Bids and Awards Committee (BAC), the Technical

GPPB Resolution No. 16-2020, dated 16 September 2020

Working Group, and the BAC Secretariat, the head of the Project Management Office or the end-user unit, and the project consultants by consanguinity or affinity up to the third civil degree;

[If a partnership or cooperative:] None of the officers and members of [Name of Bidder] is related to the Head of the Procuring Entity, members of the Bids and Awards Committee (BAC), the Technical Working Group, and the BAC Secretariat, the head of the Project Management Office or the end-user unit, and the project consultants by consanguinity or affinity up to the third civil degree;

[If a corporation or joint venture:] None of the officers, directors, and controlling stockholders of [Name of Bidder] is related to the Head of the Procuring Entity, members of the Bids and Awards Committee (BAC), the Technical Working Group, and the BAC Secretariat, the head of the Project Management Office or the end-user unit, and the project consultants by consanguinity or affinity up to the third civil degree;

7. [Name of Bidder] complies with existing labor laws and standards; and

8. [Name of Bidder] is aware of and has undertaken the responsibilities as a Bidder in compliance with the Philippine Bidding Documents, which includes:

a. Carefully examining all of the Bidding Documents;

b. Acknowledging all conditions, local or otherwise, affecting the implementation of the Contract;

c. Making an estimate of the facilities available and needed for the contract to be bid, if any; and

d. Inquiring or securing Supplemental/Bid Bulletin(s) issued for the [Name of the Project].

9. [Name of Bidder] did not give or pay directly or indirectly, any commission, amount, fee, or any form of consideration, pecuniary or otherwise, to any person or official, personnel or representative of the government in relation to any procurement project or activity.

10. In case advance payment was made or given, failure to perform or deliver any of the obligations and undertakings in the contract shall be sufficient grounds to constitute criminal liability for Swindling (Estafa) or the commission of fraud with unfaithfulness or abuse of confidence through misappropriating or converting any payment received by a person or entity under an obligation involving the duty to deliver certain goods or services, to the prejudice of the public and the government of the Philippines pursuant to Article 315 of Act No. 3815 s. 1930, as amended, or the Revised Penal Code.

IN WITNESS WHEREOF, I have hereunto set my hand this \_\_ day of \_\_, 20\_\_ at\_\_\_\_, Philippines.



Republic of the Philippines  
**DEPARTMENT OF AGRICULTURE**  
**REGIONAL FIELD OFFICE NO. 5**

San Agustin, Pili, Camarines Sur

Telephone No: (054) 871 2040 to 49

Email: da5ored@yahoo.com

Website: bicol.da.gov.ph

[Insert NAME OF BIDDER OR ITS AUTHORIZED REPRESENTATIVE]

[Insert signatory's legal capacity]

Affiant

[Jurat]

[Format shall be based on the latest Rules on Notarial Practice]

GPPB Resolution No. 16-2020, dated 16 September 2020



**Department of Agriculture**  
**Regional Field Office No. 5**  
 San Agustin, Pili, Camarines Sur

**BILL OF QUANTITIES AND COST PROPOSAL**

NAME OF PROJECT:  REPAIR/IMPROVEMENT OF NURSERY SHED FOR MALUNGAY		Appropriation (Php) Source of Funds Issued Obligated Authority Mode of Implementation Released Calendar Days to Complete		P 70,000.00 HVCDP 2023  By Contract  60 CD  Upon Received of NTP			
Location: ARDC, BUANG TABACO CITY, ALBAY		Starting Date					
PROJECT CATEGORY: PRODUCTION FACILITY							
PROJECT DESCRIPTION/SCOPE OF WORK: a) Replacement of damaged net with 70% Shade PP Woven Net. b) Clearing, cleaning and grubbing of shed vicinity.							
MINIMUM EQUIPMENT REQUIREMENT				TECHNICAL PERSONNEL REQUIRED			
Description	No.	Description	No.	Description	No.	Description	No.
Minor Tools	Enough					Skilled Laborer	2
						Unskilled Laborer	4
						Foreman	1
ITEM	DESCRIPTION			UNIT	QUANTITY	UNIT COST (Php)	TOTAL AMOUNT
B.9	MOBILIZATION/DEMOBILIZATION			lot	1.00		
801	REMOVAL OF WORKS			lot	1.00		
903	SCAFFOLDINGS			lot	1.00		
1003	ROOFING WORKS			sqm	90.00		
<b>TOTAL PROJECT COST</b>							

Note: All taxes, contractor's profit and hauling cost are included in unit cost per item.

\_\_\_\_\_  
 NAME AND SIGNATURE OF BIDDER



**Department of Agriculture  
Regional Field Office No. 5  
San Agustin, Pili, Camarines Sur**

**BILL OF QUANTITIES AND COST PROPOSAL**

NAME OF PROJECT:  REPAIR/IMPROVEMENT OF SCREENHOUSE		Appropriation (Php) Source of Funds Issued Obligated Authority Mode of Implementation Released Calendar Days to Complete		<p>₱ 150,000.00 HVCDP 2023 By Contract 60 CD Upon Received of NTP</p>		
Location: ARDC, BUANG TABACO CITY, ALBAY		Starting Date				
PROJECT CATEGORY: PRODUCTION FACILITY						
PROJECT DESCRIPTION/SCOPE OF WORK: a) Replacement of damaged net with 70% Shade PP Woven Net. b) Installation of steel matting (galvanized welded wire) for enclosure of the perimeter c) Installation of Sprinkler System d) Gate Framing: Use 1" dia GI Pipe S40						
MINIMUM EQUIPMENT REQUIREMENT				TECHNICAL PERSONNEL REQUIRED		
Description	No.	Description	No.	Description	No.	
Minor Tools	Enough			Skilled Laborer	3	
Welding Machine	1			Unskilled Laborer	5	
				Foreman	1	
ITEM	DESCRIPTION		UNIT	QUANTITY	UNIT COST (Php)	TOTAL AMOUNT
B.9	MOBILIZATION/DEMOBILIZATION		lot	1.00		
801	REMOVAL OF WORKS		lot	1.00		
902	STEEL WORKS		kg	86.61		
903	SCAFFOLDINGS		lot	1.00		
1003	ROOFING WORKS		sqm	72.00		
1008, 1010	GATE AND SPRINKLER IRRIGATION		lot	1.00		
<b>TOTAL PROJECT COST</b>						

*Note: All taxes, contractor's profit and hauling cost are included in unit cost per item.*

\_\_\_\_\_  
NAME AND SIGNATURE OF BIDDER





**Department of Agriculture  
Regional Field Office No. 5  
San Agustin, Pili, Camarines Sur**

**BILL OF QUANTITIES AND COST PROPOSAL**

NAME OF PROJECT:  REPAIR/IMPROVEMENT OF NURSERY SHED 1		Appropriation (Php) Source of Funds Issued Obligated Authority Mode of Implementation Released Calendar Days to Complete		<p style="text-align: right;"><b>₱ 350,000.00</b></p> HVCDP 2023  By Contract  60 CD  Upon Received of NTP			
Location: CNLRRS, CALASGASAN, DAET, CAMARINES NORTE		Starting Date					
PROJECT CATEGORY:  PRODUCTION FACILITY							
PROJECT DESCRIPTION/SCOPE OF WORK: a) Replacement of damaged net with 70% Shade PP Woven Net including the sides of shed b) Clearing, cleaning and grubbing of shed vicinity c) Proposed extension of nursery shed with dimension of 9m x 3m d) Gate Framing: Use 1" dia GI Pipe S40 including hinges							
MINIMUM EQUIPMENT REQUIREMENT				TECHNICAL PERSONNEL REQUIRED			
Description	No.	Description	No.	Description	No.	Description	No.
Minor Tools	Enough					Skilled Laborer	3
Welding Machine	1					Unskilled Laborer	5
Angle Grinder	1					Foreman	1
ITEM	DESCRIPTION		UNIT	QUANTITY	UNIT COST (Php)	TOTAL AMOUNT	
B.9	MOBILIZATION/DEMOBILIZATION		lot	1.00			
801	REMOVAL OF WORKS		lot	1.00			
803	STRUCTURE EXCAVATION AND BACKFILL		lot	1.00			
900	CONCRETE WORKS		cum	1.49			
902	STEEL WORKS		kg	133.32			
903	FORMWORKS AND SCAFFOLDINGS		lot	1.00			
1003	ROOFING WORKS AND SIDE COVER		sqm	189.00			
1008, 1010	GATE		lot	1.00			
1046	MASONRY WORKS		sqm	7.20			
<b>TOTAL PROJECT COST</b>							

*Note: All taxes, contractor's profit and hauling cost are included in unit cost per item.*

\_\_\_\_\_  
NAME AND SIGNATURE OF BIDDER



**Department of Agriculture**  
**Regional Field Office No. 5**  
 San Agustin, Pili, Camarines Sur

**BILL OF QUANTITIES AND COST PROPOSAL**

NAME OF PROJECT:  REPAIR/IMPROVEMENT OF NURSERY SHED 2		Appropriation (Php) Source of Funds Issued Obligated Authority Mode of Implementation Released Calendar Days to Complete		<p style="text-align: right;"><b>₱ 180,000.00</b></p> HVCDP 2023  By Contract  60 CD  Upon Received of NTP		
Location: CNLRRS, CALASGASAN, DAET, CAMARINES NORTE		Starting Date				
PROJECT CATEGORY:  PRODUCTION FACILITY						
PROJECT DESCRIPTION/SCOPE OF WORK: a) Replacement of damaged net with 70% Shade PP Woven Net b) Clearing, cleaning and grubbing of shed vicinity c) Use of 2" dia GI Pipe S40 for the replacement of corroded pipes						
MINIMUM EQUIPMENT REQUIREMENT			TECHNICAL PERSONNEL REQUIRED			
Description	No.	Description	No.	Description	No.	
Minor Tools	Enough			Skilled Laborer	3	
Welding Machine	1			Unskilled Laborer	5	
Angle Grinder	1			Foreman	1	
ITEM	DESCRIPTION		UNIT	QUANTITY	UNIT COST (Php)	TOTAL AMOUNT
B.9	MOBILIZATION/DEMOBILIZATION		lot	1.00		
801	REMOVAL OF WORKS		lot	1.00		
902	STEEL WORKS		kg	91.80		
903	SCAFFOLDINGS		lot	1.00		
1003	ROOFING WORKS AND SIDE COVER		sqm	54.00		
<b>TOTAL PROJECT COST</b>						

*Note: All taxes, contractor's profit and hauling cost are included in unit cost per item.*

\_\_\_\_\_  
 NAME AND SIGNATURE OF BIDDER



**Department of Agriculture**  
**Regional Field Office No. 5**  
 San Agustin, Pili, Camarines Sur

**BILL OF QUANTITIES AND COST PROPOSAL**

NAME OF PROJECT:  REPAIR/IMPROVEMENT OF NURSERY SHED 3		Appropriation (Php) Source of Funds Issued Obligated Authority Mode of Implementation Released Calendar Days to Complete		<p style="text-align: right;">₱ 80,000.00</p> HVCDP 2023  By Contract  60 CD  Upon Received of NTP		
Location: CNLRRS, CALASGASAN, DAET, CAMARINES NORTE		Starting Date				
PROJECT CATEGORY:  PRODUCTION FACILITY						
PROJECT DESCRIPTION/SCOPE OF WORK: a) Replacement of damaged net with 70% Shade PP Woven Net b) Clearing, cleaning and grubbing of shed vicinity						
MINIMUM EQUIPMENT REQUIREMENT			TECHNICAL PERSONNEL REQUIRED			
Description	No.	Description	No.	Description	No.	
Minor Tools	Enough			Skilled Laborer	2	
Welding Machine	1			Unskilled Laborer	4	
				Foreman	1	
ITEM	DESCRIPTION		UNIT	QUANTITY	UNIT COST (Php)	TOTAL AMOUNT
B.9	MOBILIZATION/DEMOBILIZATION		lot	1.00		
801	REMOVAL OF WORKS		lot	1.00		
903	SCAFFOLDINGS		lot	1.00		
1003	ROOFING WORKS AND SIDE COVER		sqm	56.25		
<b>TOTAL PROJECT COST</b>						

*Note: All taxes, contractor's profit and hauling cost are included in unit cost per item.*

\_\_\_\_\_  
 NAME AND SIGNATURE OF BIDDER



**Department of Agriculture**  
**Regional Field Office No. 5**  
 San Agustin, Pili, Camarines Sur

**BILL OF QUANTITIES AND COST PROPOSAL**

NAME OF PROJECT:  REPAIR/IMPROVEMENT OF 2-UNITS SCREENHOUSE		Appropriation (Php) Source of Funds Issued Obligated Authority Mode of Implementation Released Calendar Days to Complete		<p style="text-align: right;"><b>₱ 100,000.00</b></p> HVCDP 2023  By Contract  60 CD  Upon Received of NTP			
Location:  MCLD MASBATE		Starting Date					
PROJECT CATEGORY:  PRODUCTION FACILITY							
PROJECT DESCRIPTION/SCOPE OF WORK: a) Replacement of damaged net with 70% Shade PP Woven Net including the sides of shed b) Clearing, cleaning and grubbing of shed vicinity							
MINIMUM EQUIPMENT REQUIREMENT				TECHNICAL PERSONNEL REQUIRED			
Description	No.	Description	No.	Description	No.	Description	No.
Minor Tools	Enough					Skilled Laborer	2
						Unskilled Laborer	4
						Foreman	1
ITEM	DESCRIPTION		UNIT	QUANTITY	UNIT COST (Php)	TOTAL AMOUNT	
801	REMOVAL OF WORKS		lot	1.00			
1003	ROOFING WORKS AND SIDE COVER		sqm	120.00			
<b>TOTAL PROJECT COST</b>							

*Note: All taxes, contractor's profit and hauling cost are included in unit cost per item.*

\_\_\_\_\_  
 NAME AND SIGNATURE OF BIDDER



REPUBLIC OF THE PHILIPPINES  
**DEPARTMENT OF AGRICULTURE**  
REGIONAL FIELD UNIT NO.5  
SAN AGUSTIN PILI CAMARINES SUR

**PROJECT TITLE**


P R O P O S E D :

**REPAIR / IMPROVEMENT OF NURSERY SHED 1**

**LOCATION: CALARRASAN, DAET, CAMARINES NORTE**

PREPARED BY:

**RAED OFFICE**

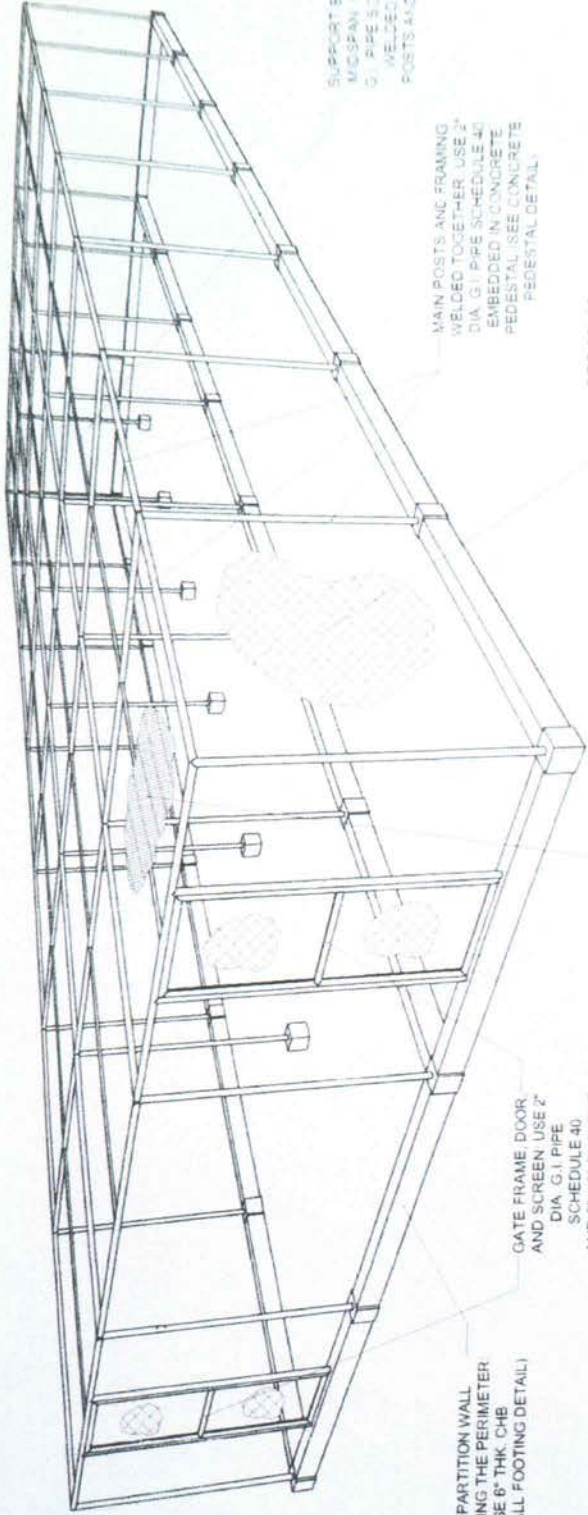

LOW PARTITION WALL  
ENCLOSING THE PERIMETER  
USE 6" THK. CHB  
(SEE WALL FOOTING DETAIL)

GATE FRAME DOOR  
AND SCREEN USE 2"  
DIA. G.I PIPE  
SCHEDULE 40  
AND 2" x 2" CYCLONE  
WIRE FRAMED WITH  
10 MM Ø RSB

TOP COVER USE  
PP WOVEN SHADE  
NET (70% SHADE)  
STITCHED WITH  
NYLON MONOCLINE

1  
21 SCALE  
PERSPECTIVE VIEW  
NTS

SUPPORT BRACING AT  
MIDSPAN USE 1" DIA.  
G.I PIPE SCHEDULE 40  
WELDED ON MAIN  
POSTS AND FRAMING

MAIN POSTS AND FRAMING  
WELDED TOGETHER USE 2"  
DIA. G.I PIPE SCHEDULE 40  
EMBEDDED IN CONCRETE  
PEDESTAL (SEE CONCRETE  
PEDESTAL DETAIL)

SIDE COVER  
ENCLOSING THE  
PERIMETER USE 2" x 2"  
CYCLONE WIRE  
FRAMED WITH 10 MM Ø  
RSB





  



GATE FRAME (2x4) AND SCREEN USE 2" DIA. G.I PIPE SCHEDULE 40 AND 2" x 2" CYCLONE WIRE FRAMED WITH 10 MM Ø 1RB

SIDE COVER ENCLOSING THE PERIMETER USE 2" x 2" CYCLONE WIRE FRAMED WITH 10 MM Ø 1RB



TOP COVER USE PP WOVEN SHADE NET (70% SHADE) STITCHED WITH NYLON MONOCLINE

MAIN POSTS AND FRAMING WELDED TOGETHER USE 2" DIA G.I PIPE (SCHEDULE 40) EMBEDDED IN CONCRETE PEDESTAL (SEE CONCRETE PEDESTAL DETAIL)

SUPPORT BRACING AT MIDSPAN USE 1" DIA G.I PIPE (SCHEDULE 40) WELDED ON MAIN POSTS AND FRAMING

LOW PARTITION WALL ENCLOSING THE PERIMETER USE 6" THK. CHB (SEE WALL FOOTING DETAIL)

SIDE COVER ENCLOSING THE PERIMETER USE 2" x 2" CYCLONE WIRE FRAMED WITH 10 MM Ø 1RB




LOW PARTITION WALL ENCLOSING THE PERIMETER USE 6" THK. CHB (SEE WALL FOOTING DETAIL)



*[Handwritten Signature]*

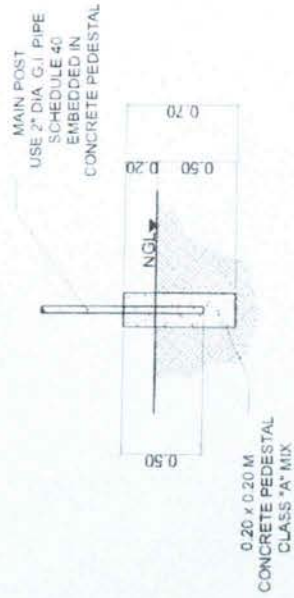

1 CONCRETE PEDESTAL DETAIL  
SCALE 1:30



2 WALL FOOTING DETAIL  
SCALE 1:20

