



Republic of the Philippines
DEPARTMENT OF AGRICULTURE
REGIONAL FIELD OFFICE NO. 5

San Agustin, Pili, Camarines Sur
 Telephone No: (054) 871 2040 to 49
 Email: da5ored@yahoo.com
 Website: bicol.da.gov.ph

[SVP-51-2024] REQUEST TO SUBMIT QUOTATION OR PROPOSAL FOR THE LABOR AND MATERIALS FOR THE INSTALLATION OF WATER RECYCLING SYSTEM (₱280,000.00) PURSUANT TO ALTERNATIVE METHOD OF PROCUREMENT SPECIFICALLY NEGOTIATED PROCUREMENT-SMALL VALUE PROCUREMENT UNDER SECTION 53.9 UNDER RA 9184 AND ITS REVISED IRR. INSTALLATION OF WATER RECYCLING SYSTEM FOR THE REGIONAL FEED CHEMICAL ANALYSIS LABORATORY (RFCAL)

The Department of Agriculture Regional Field Office No. 5 (DA RFO 5), San Agustin, Pili, Camarines Sur is inviting interested contractors to submit complete bid quotation for the:

| QTY | UNIT | PARTICULARS | UNIT COST | TOTAL COST |
|-----|------|---|-----------|-------------------|
| 1 | unit | Stainless Steel Cylindrical Water Storage Tank w/ a Capacity of 1000L (1m ³); Vertical type | 40,000.00 | 40,000.00 |
| 1 | unit | Stainless Steel Cylindrical Water Storage Tank w/ a Capacity of 12000L (2m ³); Vertical type | 49,500.00 | 49,500.00 |
| 1 | unit | High Flow Water Transfer Pump with a capacity of 2Hp / 1500W, Maximum Head of 17m Maximum Flow rate of 400Li/min | 40,000.00 | 40,000.00 |
| 1 | unit | Concrete Platform 2mx2mx0.35m; LxWxH | 5,500.00 | 5,500.00 |
| 1 | lot | Drain Pipe Polyvinyl Chloride Pipes and Fittings, (PVC Blue) including water Filter all necessary accessories and connections as required Connection of Drain Pipe from Proposed Drain Area to the Stainless Storage tank Located at the ground floor Area | 31,500.00 | 31,500.00 |
| 1 | lot | Return Pipe Polypropylene Random Copolymer Pipes and fittings (PPRc) including all necessary accessories and connections as required Connection of Supply Pipe from the location of the Proposed Stainless Storage Tank (1000li) located at Ground Floor to another Stainless storage Tank(2000li) located at roof Deck Transferred by water Pump, connection Return Pipe From the Location of the Proposed Stainless Storage Tank (2000li) located at roof Deck to Testing area at 2 nd Floor | 31,500.00 | 31,500.00 |
| | | LABOR | 82,000.00 | 82,000.00 |
| | | GRAND TOTAL | | 280,000.00 |

To Facilitate Laboratory Routines at RFCAL . The agency intends to apply the amount of Two Hundred Eighty Thousand Pesos Only (Php 280,000.00) as the Approved Budget for the Contract.

As per approved Purchase Request and considering the nature of requisition being not more than One Million Pesos (Php1,000,000.00) and in order to fast-track the implementation of the program, this procurement is facilitated thru Negotiated Procurement-Small Value





Republic of the Philippines
DEPARTMENT OF AGRICULTURE
REGIONAL FIELD OFFICE NO. 5

San Agustin, Pili, Camarines Sur

Telephone No: (054) 871 2040 to 49

Email: da5ored@yahoo.com

Website: hicol.da.gov.ph

Procurement under Section 53.9 of RA 9184 and its Revised IRR.

As such : **HDB CONSTRUCTION** Concepcion Grande Naga City **ALXM Construction, Naga City**, and **MTJ CONSTRUCTION & SUPPLY**, Barangay 4 (Pob.), Camalig, Albay and all interested bidders are hereby requested to submit the following documents:

1. Mayors Permit (updated or proof of renewal)
2. DTI/SEC/CDA Registration
3. PhilGEPS Registration
4. Omnibus Sworn Statement
5. Annual Income Tax Return
6. BIR Registration
7. PCAB Licence

The bidders are required to pay the non-refundable amount **Five Hundred Pesos (Php500.00)** for bid documents to the Cashier's Office, DA RFO-5, Pili, Camarines Sur. **All**

submitted documents must be in duplicate (ORIGINAL AND COPY 1), all copies must be marked with ear tabs or side-end to identify the page components and shall be properly addressed to the BAC Chairperson. otherwise, bids will be automatically rejected on the ground of non-compliance with the prescribed bid requirements.

Sealed Bid must be duly received by BAC Secretariat through manual submission not later than 9:00 in the morning of 19 July 2024 at the BAC Office, DA RFO 5, San Agustin, Pili Camarines Sur. Late bids shall not be accepted. The opening of Proposal shall be at **10:00AM** onwards at 2nd Floor Operation Building, DA RFO-5, San Agustin, Pili, Camarines Sur.

Let this Invitation be posted pursuant to RA 9184 and its IRR. For further information, please refer to BAC Secretariat Office, DA RFO 5, San Agustin, Pili Camarines Sur or via email bacrfo5@gmail.com

July 15, 2024 San Agustin, Pili, Camarines Sur.

LORENZO L. ALVINA
OIC – RTD for Research and Regulations
BAC Chairperson





Republic of the Philippines
DEPARTMENT OF AGRICULTURE
REGIONAL FIELD OFFICE NO. 5

San Agustin, Pili, Camarines Sur
 Telephone No: (054) 871 2040 to 49
 Email: da5ored@yahoo.com
 Website: bicol.da.gov.ph

To: **DEPARTMENT OF AGRICULTURE**

Address: San Agustin, Pili, Camarines Sur

We, the undersigned, declare that:

(a) We have examined and have no reservation to the Bidding Documents, including Addenda, for the Contract

(b) We offer to execute the Works for this Contract in accordance with the Bid and Bid Data Sheet, General and Special Conditions of Contract accompanying this Bid;

The total price of our Bid, excluding any discounts offered below is:

The discounts offered and the methodology for their application are;

(c) Our Bid shall be valid for a period of 120 days from the date fixed for the Bid submission deadline in accordance with the Bidding Documents, and it shall remain binding upon us and may be accepted at any time before the expiration of that period;

(d) If our Bid is accepted, we commit to obtain a Performance Security in the amount of 30 percent of the Contract Price for the due performance of the Contract;

(e) Our firm, including any subcontractors or suppliers for any part of the Contract, have nationalities from the following eligible countries: _____;

(f) We are not participating, as Bidders, in more than one Bid in this bidding process, other than alternative offers in accordance with the Bidding Documents;

(g) Our firm, its affiliates or subsidiaries, including any subcontractors or suppliers for any part of the Contract, has not been declared ineligible by the Funding Source;

(h) We understand that this Bid, together with your written acceptance thereof included in your notification of award, shall constitute a binding contract between us, until a formal Contract is prepared and executed; and

(i) We understand that you are not bound to accept the Lowest Calculated Bid or any other Bid that you may receive.

(j) **We likewise certify/confirm that the undersigned, is the duly authorized representative of the bidder, and granted full power and authority to do, execute and perform any and all acts necessary to participate, submit the bid, and to sign and execute the ensuing contract for the _____ of the DEPARTMENT OF AGRICULTURE.**

(k) **We acknowledge that failure to sign each and every page of this Bid Form, including the Bill of Quantities, shall be a ground for the rejection of our bid.**

Name: _____

In the capacity of: _____

Signed: _____

Duly authorized to sign the Bid for and on behalf of: _____



Republic of the Philippines
DEPARTMENT OF AGRICULTURE
REGIONAL FIELD OFFICE NO. 5
 San Agustin, Pili, Camarines Sur
 Telephone No: (054) 871 2040 to 49
 Email: da5ored@yahoo.com
 Website: bicol.da.gov.ph

FOR GOODS OFFERED FROM WITHIN THE PHILIPPINES

| | |
|---|--|
| Name of Project: | INSTALLATION OF WATER RECYCLING SYSTEM FOR THE REGIONAL FEED CHEMICAL ANALYSIS LABORATORY (RFCAL) |
| Name of Bidder/ Authorized Representative: | _____ |

| 1 | 2 | 3 | 4 | 5 | 6 | 7 | 8 | 9 | 10 |
|------|--|-------------------|----------|-------------------------|--|--|---|-------------------------------------|--|
| ITEM | DESCRIPTION | COUNTRY OF ORIGIN | QUANTITY | UNIT PRICE EXW per ITEM | TRANSPORTATION AND INSURANCE AND ALL OTHER COST INCIDENTAL TO DELIVERY, PER ITEM | SALES AND OTHER TAXES PAYABLE IF CONTRACT IS AWARDED, PER ITEM | COST OF INCIDENTAL SERVICES IF APPLICABLE, PER ITEM | TOTAL PRICE, PER UNIT (col 5+6+7+8) | TOTAL PRICE, DELIVERED FINAL DESTINATION (col 9) x (col 4) |
| | Stainless Steel Cylindrical Water Storage Tank w/ a Capacity of 1000L (1m3); Vertical type | | 1 unit | | | | | | |
| | Stainless Steel Cylindrical Water Storage Tank w/ a Capacity of 12000L (2m3); Vertical type | | 1 unit | | | | | | |
| | High Flow Water Transfer Pump with a capacity of 2Hp / 1500W, Maximum Head of 17m Maximum Flow rate of 400Li/min | | 1 unit | | | | | | |
| | Concrete Platform 2mx2mx0.35m; LxWxH | | 1 unit | | | | | | |
| | Drain Pipe Polyvinyl Chloride Pipes and Fittings, (PVC Blue) including water Filter all | | 1 lot | | | | | | |



Republic of the Philippines
DEPARTMENT OF AGRICULTURE
REGIONAL FIELD OFFICE NO. 5

San Agustin, Pili, Camarines Sur
 Telephone No: (054) 871 2040 to 49
 Email: da5ored@yahoo.com
 Website: bicol.da.gov.ph

| | | | | | | | | | | |
|--|---|--|--------------|--|--|--|--|--|--|--|
| | <p>necessary accessories and connections as required Connection of Drain Pipe from Proposed Drain Area to the Stainless Storage tank Located at the ground floor Area</p> | | | | | | | | | |
| | <p>Return Pipe Polypropylene Random Copolymer Pipes and fittings (PPRc) including all necessary accessories and connections as required Connection of Supply Pipe from the location of the Proposed Stainless Storage Tank (1000li) located at Ground Floor to another Stainless storage Tank(2000li) located at roof Deck Transferred by water Pump, connection Return Pipe From the Location of the Proposed Stainless Storage Tank (2000li) located at roof Deck to Testing area at 2nd Floor</p> | | <p>1 lot</p> | | | | | | | |
| | <p>GRAND TOTAL</p> | | | | | | | | | |



Republic of the Philippines
DEPARTMENT OF AGRICULTURE
REGIONAL FIELD OFFICE NO. 5

San Agustin, Pili, Camarines Sur
Telephone No: (054) 871 2040 to 49
Email: da5ored@yahoo.com
Website: bicol.da.gov.ph

Signature: _____

[In the capacity of] _____

Duly authorized to sign Bid for and on behalf of _____



Republic of the Philippines
DEPARTMENT OF AGRICULTURE
REGIONAL FIELD OFFICE NO. 5

San Agustin, Pili, Camarines Sur

Telephone No: (054) 871 2040 to 49

Email: da5ored@yahoo.com

Website: bicol.da.gov.ph

Omnibus Sworn Statement (Revised)
[shall be submitted with the Bid]

REPUBLIC OF THE PHILIPPINES)
CITY/MUNICIPALITY OF _____) S.S.

AFFIDAVIT

I, [Name of Affiant], of legal age, [Civil Status], [Nationality], and residing at [Address of Affiant], after having been duly sworn in accordance with law, do hereby depose and state that:

1. *[Select one, delete the other:]*

[If a sole proprietorship:] I am the sole proprietor or authorized representative of [Name of Bidder] with office address at [address of Bidder];

[If a partnership, corporation, cooperative, or joint venture:] I am the duly authorized and designated representative of [Name of Bidder] with office address at [address of Bidder];

2. *[Select one, delete the other:]*

[If a sole proprietorship:] As the owner and sole proprietor, or authorized representative of [Name of Bidder], I have full power and authority to do, execute and perform any and all acts necessary to participate, submit the bid, and to sign and execute the ensuing contract for [Name of the Project] of the [Name of the Procuring Entity], as shown in the attached duly notarized Special Power of Attorney;

[If a partnership, corporation, cooperative, or joint venture:] I am granted full power and authority to do, execute and perform any and all acts necessary to participate, submit the bid, and to sign and execute the ensuing contract for [Name of the Project] of the [Name of the Procuring Entity], as shown in the attached [state title of attached document showing proof of authorization (e.g., duly notarized Secretary's Certificate, Board/Partnership Resolution, or Special Power of Attorney, whichever is applicable)];

3. [Name of Bidder] is not "blacklisted" or barred from bidding by the Government of the Philippines or any of its agencies, offices, corporations, or Local Government Units, foreign government/foreign or international financing institution whose blacklisting rules have been recognized by the Government Procurement Policy Board, **by itself or by relation, membership, association, affiliation, or controlling interest with another blacklisted person or entity as defined and provided for in the Uniform Guidelines on Blacklisting;**

4. Each of the documents submitted in satisfaction of the bidding requirements is an authentic copy of the original, complete, and all statements and information provided therein are true and correct;

5. [Name of Bidder] is authorizing the Head of the Procuring Entity or its duly authorized representative(s) to verify all the documents submitted;

6. *[Select one, delete the rest:]*

[If a sole proprietorship:] The owner or sole proprietor is not related to the Head of the Procuring Entity, members of the Bids and Awards Committee (BAC), the Technical

GPPB Resolution No. 16-2020, dated 16 September 2020



Republic of the Philippines
DEPARTMENT OF AGRICULTURE
REGIONAL FIELD OFFICE NO. 5

San Agustin, Pili, Camarines Sur

Telephone No: (054) 871 2040 to 49

Email: da5ored@yahoo.com

Website: bicol.da.gov.ph

Working Group, and the BAC Secretariat, the head of the Project Management Office or the end-user unit, and the project consultants by consanguinity or affinity up to the third civil degree;

[If a partnership or cooperative:] None of the officers and members of *[Name of Bidder]* is related to the Head of the Procuring Entity, members of the Bids and Awards Committee (BAC), the Technical Working Group, and the BAC Secretariat, the head of the Project Management Office or the end-user unit, and the project consultants by consanguinity or affinity up to the third civil degree;

[If a corporation or joint venture:] None of the officers, directors, and controlling stockholders of *[Name of Bidder]* is related to the Head of the Procuring Entity, members of the Bids and Awards Committee (BAC), the Technical Working Group, and the BAC Secretariat, the head of the Project Management Office or the end-user unit, and the project consultants by consanguinity or affinity up to the third civil degree;

7. *[Name of Bidder]* complies with existing labor laws and standards; and
8. *[Name of Bidder]* is aware of and has undertaken the responsibilities as a Bidder in compliance with the Philippine Bidding Documents, which includes:
 - a. Carefully examining all of the Bidding Documents;
 - b. Acknowledging all conditions, local or otherwise, affecting the implementation of the Contract;
 - c. Making an estimate of the facilities available and needed for the contract to be bid, if any; and
 - d. Inquiring or securing Supplemental/Bid Bulletin(s) issued for the *[Name of the Project]*.
9. *[Name of Bidder]* did not give or pay directly or indirectly, any commission, amount, fee, or any form of consideration, pecuniary or otherwise, to any person or official, personnel or representative of the government in relation to any procurement project or activity.
10. **In case advance payment was made or given, failure to perform or deliver any of the obligations and undertakings in the contract shall be sufficient grounds to constitute criminal liability for Swindling (Estafa) or the commission of fraud with unfaithfulness or abuse of confidence through misappropriating or converting any payment received by a person or entity under an obligation involving the duty to deliver certain goods or services, to the prejudice of the public and the government of the Philippines pursuant to Article 315 of Act No. 3815 s. 1930, as amended, or the Revised Penal Code.**

IN WITNESS WHEREOF, I have hereunto set my hand this ___ day of _____, 20__ at _____, Philippines.

[Insert NAME OF BIDDER OR ITS AUTHORIZED REPRESENTATIVE]

[Insert signatory's legal capacity]

Affiant

[Iurat]

[Format shall be based on the latest Rules on Notarial Practice]

GPPB Resolution No. 16-2020, dated 16 September 2020



Republic of the Philippines
DEPARTMENT OF AGRICULTURE
REGIONAL FIELD OFFICE NO. 5

San Agustin, Pili, Camarines Sur

Telephone No: (054) 871 2040 to 49

Email: da5ored@yahoo.com

Website: bicol.da.gov.ph



Department of Agriculture
Regional Field Office No. 5
 San Agustin, Pili, Camarines Sur

BILL OF QUANTITIES AND COST PROPOSAL

| NAME OF PROJECT: SUPPLY OF LABOR AND MATERIALS FOR THE INSTALLATION OF WATER RECYCLING SYSTEM | | Appropriation (Php) P 300,000.00 | | Source of Funds <i>ILD SAVINGS 2024</i> | | Issued Obligated Authority | | Mode of Implementation <i>BY CONTRACT</i> | | Released | | Calendar Days to Complete 15 days | |
|---|
| Location: ILD Building, DA Compound, San Agustin, Pili, Camarines Sur | | Starting Date | |
| PROJECT CATEGORY: | |
| PROJECT DESCRIPTION/SCOPE OF WORK: Supply and Delivery of Labor and Materials Installation of Water Recycling System | |
| MINIMUM EQUIPMENT REQUIREMENT | | | | | | TECHNICAL PERSONNEL REQUIRED | |
| Description | | No. | | Description | | No. | | Description | | No. | | Description | | No. | |
| Electrical Hand Tools | | enough | | | | | | Skilled | | 1 | | Unskilled | | 4 | |
| <table border="1"> <thead> <tr> <th>Item</th> <th>Description</th> <th>Unit</th> <th>Quantity</th> <th>Unit Cost</th> <th>Total Amount (Php)</th> </tr> </thead> <tbody> <tr> <td>I</td> <td>Mobilization/Delivery Expenses</td> <td>lot</td> <td>1.00</td> <td></td> <td></td> </tr> <tr> <td>II</td> <td>Pump and Motor Set</td> <td>unit</td> <td>1.00</td> <td></td> <td></td> </tr> <tr> <td>III</td> <td>Electrical Protection Devices and Accessories</td> <td>lot</td> <td>1.00</td> <td></td> <td></td> </tr> <tr> <td>IV</td> <td>Storage Water Tank</td> <td>lot</td> <td>1.00</td> <td></td> <td></td> </tr> <tr> <td>V</td> <td>Plumbing Works</td> <td>lot</td> <td>1.00</td> <td></td> <td></td> </tr> <tr> <td colspan="5">TOTAL PROJECT COST</td> <td>~</td> <td></td> </tr> </tbody> </table> | | | | | | | | | | | | | | Item | Description | Unit | Quantity | Unit Cost | Total Amount (Php) | I | Mobilization/Delivery Expenses | lot | 1.00 | | | II | Pump and Motor Set | unit | 1.00 | | | III | Electrical Protection Devices and Accessories | lot | 1.00 | | | IV | Storage Water Tank | lot | 1.00 | | | V | Plumbing Works | lot | 1.00 | | | TOTAL PROJECT COST | | | | | ~ | |
| Item | Description | Unit | Quantity | Unit Cost | Total Amount (Php) | |
| I | Mobilization/Delivery Expenses | lot | 1.00 | |
| II | Pump and Motor Set | unit | 1.00 | |
| III | Electrical Protection Devices and Accessories | lot | 1.00 | |
| IV | Storage Water Tank | lot | 1.00 | |
| V | Plumbing Works | lot | 1.00 | |
| TOTAL PROJECT COST | | | | | ~ | |

Note: All taxes, contractor's profit and hauling cost are included in unit cost per item.

 NAME AND SIGNATURE OF BIDDER

RAED-EPDSS-011-01
 Effectivity Date: August 01, 2023

B.I.R.



Republic of the Philippines
DEPARTMENT OF AGRICULTURE
REGIONAL FIELD OFFICE NO. 5

San Agustin, Pili, Camarines Sur
Telephone No: (054) 871 2040 to 49
Email: da5ored@yahoo.com
Website: bicol.da.gov.ph



REPUBLIC OF THE PHILIPPINES
DEPARTMENT OF AGRICULTURE
REGIONAL FIELD OFFICE NO. 5
SAN AGUSTIN, PILI, CAMARINES SUR.

PROJECT TITLE:


**SUPPLY OF LABOR AND MATERIALS FOR THE
INSTALLATION OF WATER RECYCLING SYSTEM**

LOCATION: ILO BUILDING, DA COMPOUND, PILI, CAMARINES SUR

PREPARED BY:
RAED OFFICE

RAED-EPPDSS-009
Effectivity Date: February 02, 2022


RA10147-PS-009
Effective Date: February 07, 2013

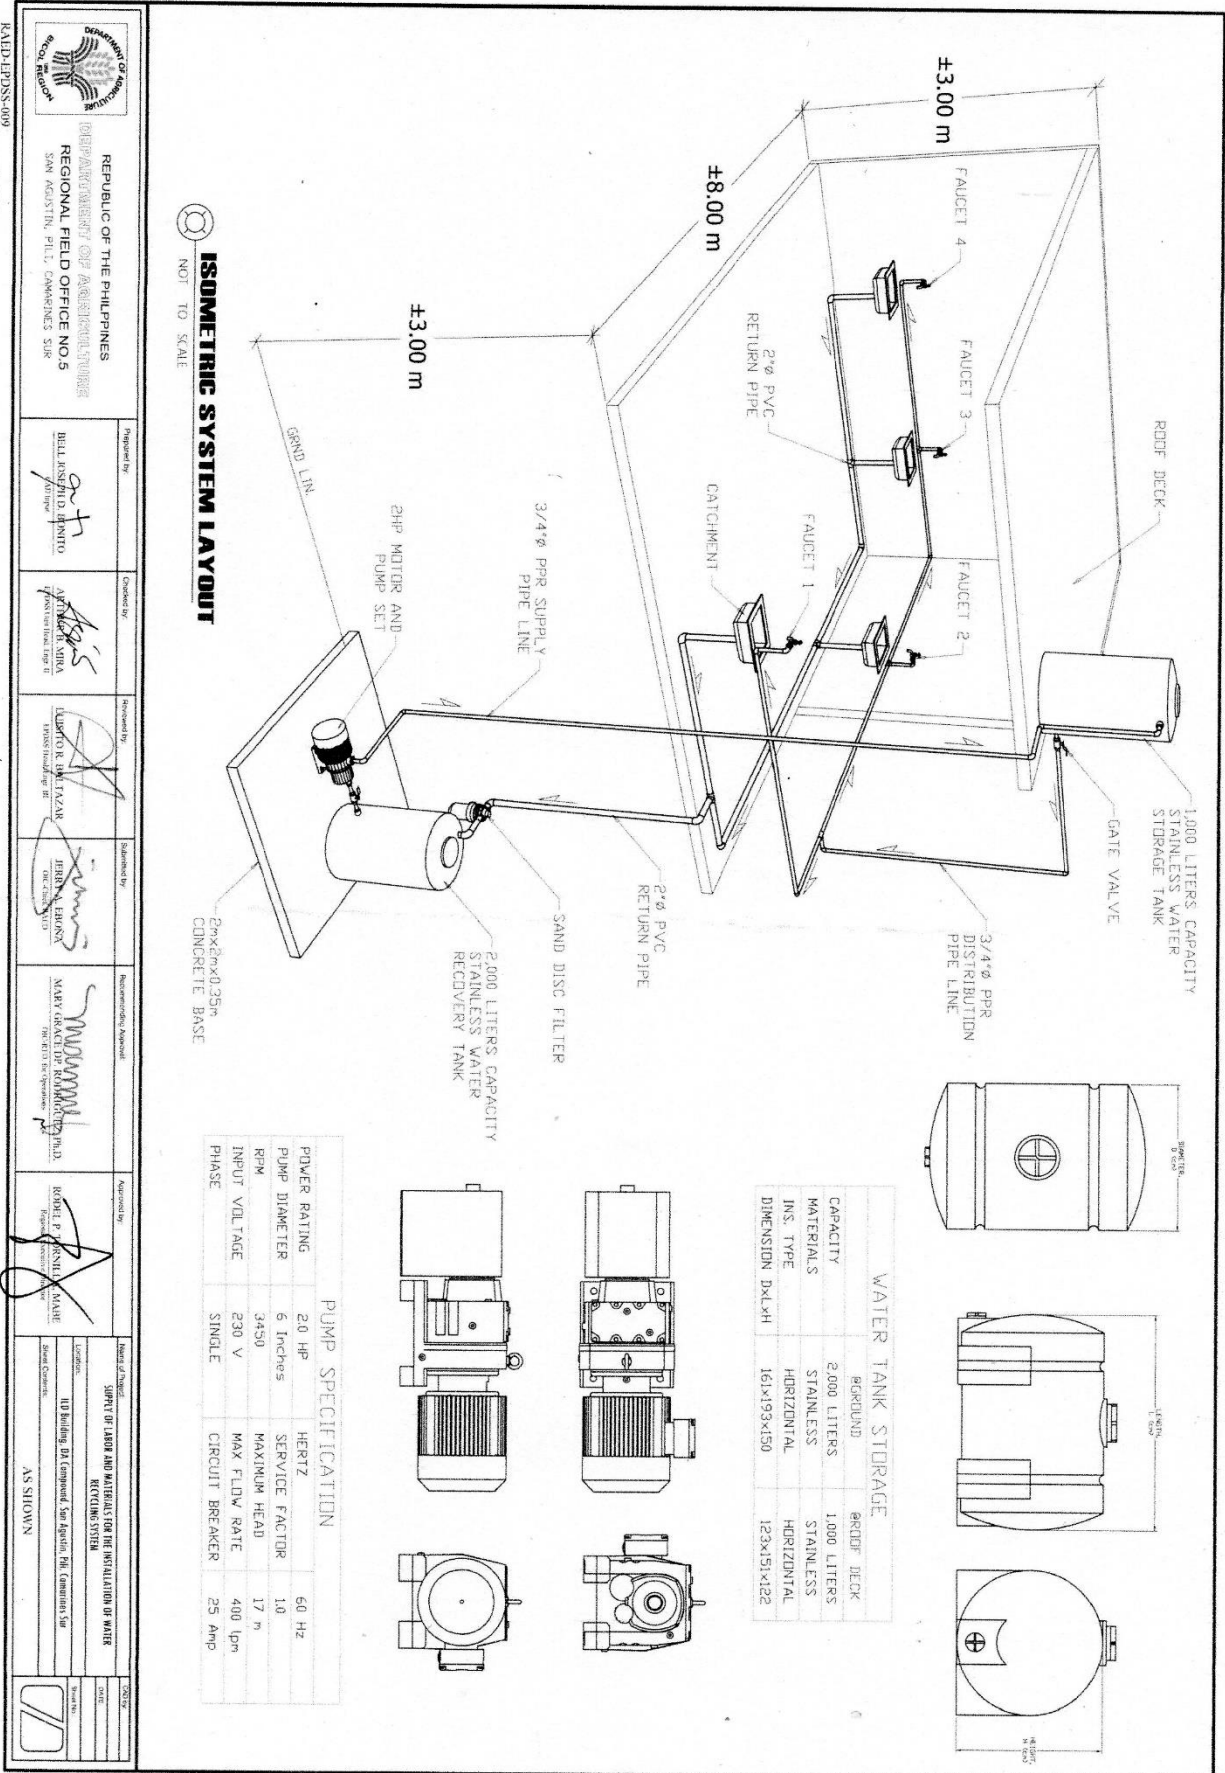

ISOMETRIC SYSTEM LAYOUT
NOT TO SCALE

| WATER TANK STORAGE | |
|--------------------|--------------|
| CAPACITY | 2,000 LITERS |
| MATERIALS | STAINLESS |
| INS. TYPE | HORIZONTAL |
| DIMENSION DxLxH | 161x193x150 |
| | 123x151x122 |

| PUMP SPECIFICATION | | | |
|--------------------|----------|-----------------|---------|
| POWER RATING | 2.0 HP | HERTZ | 60 HZ |
| PUMP DIAMETER | 6 Inches | SERVICE FACTOR | 1.0 |
| RPM | 3450 | MAXIMUM HEAD | 17 m |
| INPUT VOLTAGE | 230 V | MAX FLOW RATE | 400 lpm |
| PHASE | SINGLE | CIRCUIT BREAKER | 25 Amp |

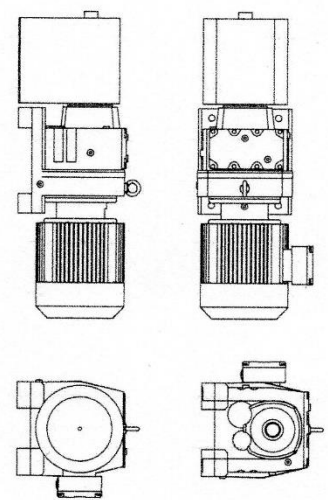

| | | | | | | | | | |
|---|--|--|--|--|---|--|---|--|---------------------------|
| <p>REPUBLIC OF THE PHILIPPINES DEPARTMENT OF AGRICULTURE REGIONAL FIELD OFFICE NO. 5 SAN AGUSTIN, PILI, CAMARINES SUR</p> | | <p>Prepared by: BELL REYES D. LAMITO</p> | <p>Checked by: ANTHONY S. SAMA</p> | <p>Reviewed by: LUMATOR B. BALAZAR</p> | <p>Submitted by: JERRY S. ENOZA</p> | <p>Recommended/Approved: MARVIN CRACK D. RODRIGUEZ</p> | <p>Approved by: ROSEL P. SORIANO - MAAR</p> | <p>Location: 110 Building, DA Compound, San Agustin, Pili, Camarines Sur</p> | <p>Date: AS SHOWN</p> |
|---|--|--|--|--|---|--|---|--|---------------------------|