



[SVP-5-2024] REQUEST TO SUBMIT QUOTATION OR PROPOSAL FOR THE CONSTRUCTION OF MATERIAL RECOVERY FACILITY (₱450,000.00) PURSUANT TO ALTERNATIVE METHOD OF PROCUREMENT SPECIFICALLY NEGOTIATED PROCUREMENT-SMALL VALUE PROCUREMENT UNDER SECTION 53.9 UNDER RA 9184 AND ITS REVISED IRR.

The Department of Agriculture Regional Field Office No. 5 (DA RFO 5), San Agustin, Pili, Camarines Sur is inviting interested contractors to submit complete bid quotation for the:

QTY	UNIT	PARTICULARS	UNIT COST	TOTAL COST
1		Construction of Material Recovery Facility	450,000.00	450,000.00
		GRAND TOTAL		450,000.00

For use in the Implementation under various 2025 (Operations and Maintenance). The agency intends to apply the amount of Four Hundred Fifty Thousand Pesos Only (Php 450,000.00) as the Approved Budget for the Contract.

As per approved Purchase Request and considering the nature of requisition being not more than One Million Pesos (Php1,000,000.00) and in order to fast-track the implementation of the program, this procurement is facilitated thru Negotiated Procurement-Small Value Procurement under Section 53.9 of RA 9184 and its Revised IRR.

As such : **LAW-AN** Legazpi City **ALXM Construction, Naga City**, and **MTJ CONSTRUCTION & SUPPLY**, Barangay 4 (Pob.), Camalig, Albay and all interested bidders are hereby requested to submit the following documents:

1. Mayors Permit (updated or proof of renewal)
2. DTI/SEC/CDA Registration
3. PhilGEPS Registration
4. Omnibus Sworn Statement
5. Annual Income Tax Return
6. BIR Registration
7. PCAB Licence

The bidders are required to pay the non-refundable amount **Five Hundred Pesos (Php500.00)** for bid documents to the Cashier's Office, DA RFO-5, Pili, Camarines Sur. **All submitted documents must be in duplicate (ORIGINAL AND COPY 1), all copies must be marked with ear tabs or side-end to identify the page components and shall be properly addressed to the BAC Chairperson**, otherwise, bids will be automatically rejected on the ground of non-compliance with the prescribed bid requirements.

Sealed Bid must be duly received by BAC Secretariat through manual submission not later than 9:00 in the morning of 19 July 2024 at the BAC Office, DA RFO 5, San Agustin, Pili Camarines Sur. Late bids shall not be accepted. The opening of Proposal shall be at **10:00AM** onwards at 2nd Floor Operation Building, DA RFO-5, San Agustin, Pili, Camarines Sur.

Let this Invitation be posted pursuant to RA 9184 and its IRR. For further information, please refer to BAC Secretariat Office, DA RFO 5, San Agustin, Pili Camarines Sur or via email bacrfo5@gmail.com

July 15, 2024 San Agustin, Pili, Camarines Sur.

LORENZO L. ALVINA
 OIC – RTD for Research and Regulations
 BAC Chairperson





Republic of the Philippines
DEPARTMENT OF AGRICULTURE
REGIONAL FIELD OFFICE NO. 5

San Agustin, Pili, Camarines Sur

Telephone No: (054) 871 2040 to 49

Email: da5ored@yahoo.com

Website: bicol.da.gov.ph

To: **DEPARTMENT OF AGRICULTURE**

Address: San Agustin, Pili, Camarines Sur

We, the undersigned, declare that:

(a) We have examined and have no reservation to the Bidding Documents, including Addenda, for the Contract

(b) We offer to execute the Works for this Contract in accordance with the Bid and Bid Data Sheet, General and Special Conditions of Contract accompanying this Bid;

The total price of our Bid, excluding any discounts offered below is:

The discounts offered and the methodology for their application are;

(c) Our Bid shall be valid for a period of 120 days from the date fixed for the Bid submission deadline in accordance with the Bidding Documents, and it shall remain binding upon us and may be accepted at any time before the expiration of that period;

(d) If our Bid is accepted, we commit to obtain a Performance Security in the amount of 30 percent of the Contract Price for the due performance of the Contract;

(e) Our firm, including any subcontractors or suppliers for any part of the Contract, have nationalities from the following eligible countries: _____;

(f) We are not participating, as Bidders, in more than one Bid in this bidding process, other than alternative offers in accordance with the Bidding Documents;

(g) Our firm, its affiliates or subsidiaries, including any subcontractors or suppliers for any part of the Contract, has not been declared ineligible by the Funding Source;

(h) We understand that this Bid, together with your written acceptance thereof included in your notification of award, shall constitute a binding contract between us, until a formal Contract is prepared and executed; and

(i) We understand that you are not bound to accept the Lowest Calculated Bid or any other Bid that you may receive.

(j) **We likewise certify/confirm that the undersigned, is the duly authorized representative of the bidder, and granted full power and authority to do, execute and perform any and all acts necessary to participate, submit the bid, and to sign and execute the ensuing contract for the _____ of the DEPARTMENT OF AGRICULTURE.**

(k) **We acknowledge that failure to sign each and every page of this Bid Form, including the Bill of Quantities, shall be a ground for the rejection of our bid.**

Name: _____

In the capacity of: _____

Signed: _____

Duly authorized to sign the Bid for and on behalf of: _____



Republic of the Philippines
DEPARTMENT OF AGRICULTURE
REGIONAL FIELD OFFICE NO. 5
 San Agustin, Pili, Camarines Sur
 Telephone No: (054) 871 2040 to 49
 Email: da5ored@yahoo.com
 Website: bicol.da.gov.ph

FOR GOODS OFFERED FROM WITHIN THE PHILIPPINES

Name of Project:	CONSTRUCTION OF MATERIAL RECOVERY FACILITY
Name of Bidder/ Authorized Representative:	_____

1	2	3	4	5	6	7	8	9	10
ITEM	DESCRIPTION	COUNTRY OF ORIGIN	QUANTITY	UNIT PRICE EXW per ITEM	TRANSPORTATION AND INSURANCE AND ALL OTHER COST INCIDENTAL TO DELIVERY, PER ITEM	SALES AND OTHER TAXES PAYABLE IF CONTRACT IS AWARDED, PER ITEM	COST OF INCIDENTAL SERVICES IF APPLICABLE, PER ITEM	TOTAL PRICE, PER UNIT (col 5+6+7+8)	TOTAL PRICE, DELIVERED FINAL DESTINATION (col 9) x (col 4)
	Construction of Material Recovery Facility		1 unit						
	GRAND TOTAL								

Signature: _____
 [In the capacity of] _____
 Duly authorized to sign Bid for and on behalf of _____



Republic of the Philippines
DEPARTMENT OF AGRICULTURE
REGIONAL FIELD OFFICE NO. 5

San Agustin, Pili, Camarines Sur

Telephone No: (054) 871 2040 to 49

Email: da5ored@yahoo.com

Website: bicol.da.gov.ph

Omnibus Sworn Statement (Revised)
[shall be submitted with the Bid]

REPUBLIC OF THE PHILIPPINES)
CITY/MUNICIPALITY OF _____) S.S.

AFFIDAVIT

I, [Name of Affiant], of legal age, [Civil Status], [Nationality], and residing at [Address of Affiant], after having been duly sworn in accordance with law, do hereby depose and state that:

1. *[Select one, delete the other:]*

[If a sole proprietorship:] I am the sole proprietor or authorized representative of [Name of Bidder] with office address at [address of Bidder];

[If a partnership, corporation, cooperative, or joint venture:] I am the duly authorized and designated representative of [Name of Bidder] with office address at [address of Bidder];

2. *[Select one, delete the other:]*

[If a sole proprietorship:] As the owner and sole proprietor, or authorized representative of [Name of Bidder], I have full power and authority to do, execute and perform any and all acts necessary to participate, submit the bid, and to sign and execute the ensuing contract for [Name of the Project] of the [Name of the Procuring Entity], as shown in the attached duly notarized Special Power of Attorney;

[If a partnership, corporation, cooperative, or joint venture:] I am granted full power and authority to do, execute and perform any and all acts necessary to participate, submit the bid, and to sign and execute the ensuing contract for [Name of the Project] of the [Name of the Procuring Entity], as shown in the attached [state title of attached document showing proof of authorization (e.g., duly notarized Secretary's Certificate, Board/Partnership Resolution, or Special Power of Attorney, whichever is applicable)];

3. [Name of Bidder] is not "blacklisted" or barred from bidding by the Government of the Philippines or any of its agencies, offices, corporations, or Local Government Units, foreign government/foreign or international financing institution whose blacklisting rules have been recognized by the Government Procurement Policy Board, **by itself or by relation, membership, association, affiliation, or controlling interest with another blacklisted person or entity as defined and provided for in the Uniform Guidelines on Blacklisting;**

4. Each of the documents submitted in satisfaction of the bidding requirements is an authentic copy of the original, complete, and all statements and information provided therein are true and correct;

5. [Name of Bidder] is authorizing the Head of the Procuring Entity or its duly authorized representative(s) to verify all the documents submitted;

6. *[Select one, delete the rest:]*

[If a sole proprietorship:] The owner or sole proprietor is not related to the Head of the Procuring Entity, members of the Bids and Awards Committee (BAC), the Technical

GPPB Resolution No. 16-2020, dated 16 September 2020



Republic of the Philippines
DEPARTMENT OF AGRICULTURE
REGIONAL FIELD OFFICE NO. 5

San Agustin, Pili, Camarines Sur

Telephone No: (054) 871 2040 to 49

Email: da5ored@yahoo.com

Website: bicol.da.gov.ph

Working Group, and the BAC Secretariat, the head of the Project Management Office or the end-user unit, and the project consultants by consanguinity or affinity up to the third civil degree;

[If a partnership or cooperative:] None of the officers and members of *[Name of Bidder]* is related to the Head of the Procuring Entity, members of the Bids and Awards Committee (BAC), the Technical Working Group, and the BAC Secretariat, the head of the Project Management Office or the end-user unit, and the project consultants by consanguinity or affinity up to the third civil degree;

[If a corporation or joint venture:] None of the officers, directors, and controlling stockholders of *[Name of Bidder]* is related to the Head of the Procuring Entity, members of the Bids and Awards Committee (BAC), the Technical Working Group, and the BAC Secretariat, the head of the Project Management Office or the end-user unit, and the project consultants by consanguinity or affinity up to the third civil degree;

7. *[Name of Bidder]* complies with existing labor laws and standards; and
8. *[Name of Bidder]* is aware of and has undertaken the responsibilities as a Bidder in compliance with the Philippine Bidding Documents, which includes:
 - a. Carefully examining all of the Bidding Documents;
 - b. Acknowledging all conditions, local or otherwise, affecting the implementation of the Contract;
 - c. Making an estimate of the facilities available and needed for the contract to be bid, if any; and
 - d. Inquiring or securing Supplemental/Bid Bulletin(s) issued for the *[Name of the Project]*.
9. *[Name of Bidder]* did not give or pay directly or indirectly, any commission, amount, fee, or any form of consideration, pecuniary or otherwise, to any person or official, personnel or representative of the government in relation to any procurement project or activity.
10. **In case advance payment was made or given, failure to perform or deliver any of the obligations and undertakings in the contract shall be sufficient grounds to constitute criminal liability for Swindling (Estafa) or the commission of fraud with unfaithfulness or abuse of confidence through misappropriating or converting any payment received by a person or entity under an obligation involving the duty to deliver certain goods or services, to the prejudice of the public and the government of the Philippines pursuant to Article 315 of Act No. 3815 s. 1930, as amended, or the Revised Penal Code.**

IN WITNESS WHEREOF, I have hereunto set my hand this ___ day of _____, 20__ at _____, Philippines.

[Insert NAME OF BIDDER OR ITS AUTHORIZED REPRESENTATIVE]

[Insert signatory's legal capacity]

Affiant

[Iurat]

[Format shall be based on the latest Rules on Notarial Practice]

GPPB Resolution No. 16-2020, dated 16 September 2020



Republic of the Philippines
DEPARTMENT OF AGRICULTURE
REGIONAL FIELD OFFICE NO. 5

San Agustin, Pili, Camarines Sur

Telephone No: (054) 871 2040 to 49

Email: da5ored@yahoo.com

Website: bicol.da.gov.ph

BILL OF QUANTITIES AND COST PROPOSAL
(AGRI INFRA & OTHER INFRASTRUCTURE)

NAME/LOCATION OF PROJECT: Construction of Material Recovery Facility	Appropriation (Php) Source of Funds Issued Obligated Authority Mode of Implementation Released Calendar Days to Complete	₱ 450,000.00 2025 ILD By Contract 45 CD
Location: ILD, DA RFO5, San Agustin, Pili, Camarines Sur	Starting Date	Upon Receipt of NTP
PROJECT CATEGORY: INFRASTRUCTURE		

PROJECT DESCRIPTION:

Proposed Construction of Material Recovery Facility

MINIMUM EQUIPMENT REQUIREMENT				MINIMUM EQUIPMENT REQUIREMENT			
Description	No.	Description	No.	Description	No.	Description	No.
Minor Tools							
Welding Machine				TECHNICAL PERSONNEL REQUIRED			
Grinder				Description	No.	Description	No.
Bar Cutter						Foreman	1
						Skilled Labor	2 to 3
						Unskilled Labor	3 to 4
Item	Description			Unit	Quantity	Unit Cost (Php)	Total Amount (Php)
I	GENERAL REQUIREMENTS			lot	1.00		
B.9	MOBILIZATION AND DEMOBILIZATION			lot	1.00		
100, 308	PREPARATION OF WORKS			lot	1.00		
102, 103	EARTHWORKS						
	EXCAVATION			cum	11.44		
	BACKFILL			cum	0.68		
903(1)	FORMWORKS			lot	1.00		
902(1)a	REBARS			kg	156.24		
900(1)c	CONCRETE WORKS			cum	4.00		
1046	MASONRY WORKS			sqm	26.00		
1027	CEMENT PLASTER FINISH			sqm	16.88		
1047	METAL WORKS			lot	1.00		
1013	ROOFING WORKS			sqm	34.00		
1032	PAINTWORKS			sqm	38.00		
TOTAL PROJECT COST							

Note: All taxes, contractor's profit and hauling cost are included in unit cost per item



Republic of the Philippines
DEPARTMENT OF AGRICULTURE
REGIONAL FIELD OFFICE NO. 5

San Agustin, Pili, Camarines Sur
Telephone No: (054) 871 2040 to 49
Email: da5ored@yahoo.com
Website: bicol.da.gov.ph



REPUBLIC OF THE PHILIPPINES
DEPARTMENT OF AGRICULTURE
REGIONAL FIELD OFFICE NO. 5
SAN AGUSTIN, PILI, CAMARINES SUR

PROJECT TITLE

P R O P O S E D :

**CONSTRUCTION OF MATERIAL
RECOVERY FACILITY**

LOCATION:


ILD COMPOUND, DA RFO 5, SAN AGUSTIN, PILI, CAMARINES SUR

PREPARED BY:

RAED OFFICE



DALED - EPPSS 008
PRINTED DATE: 03/08/2013, 2:02

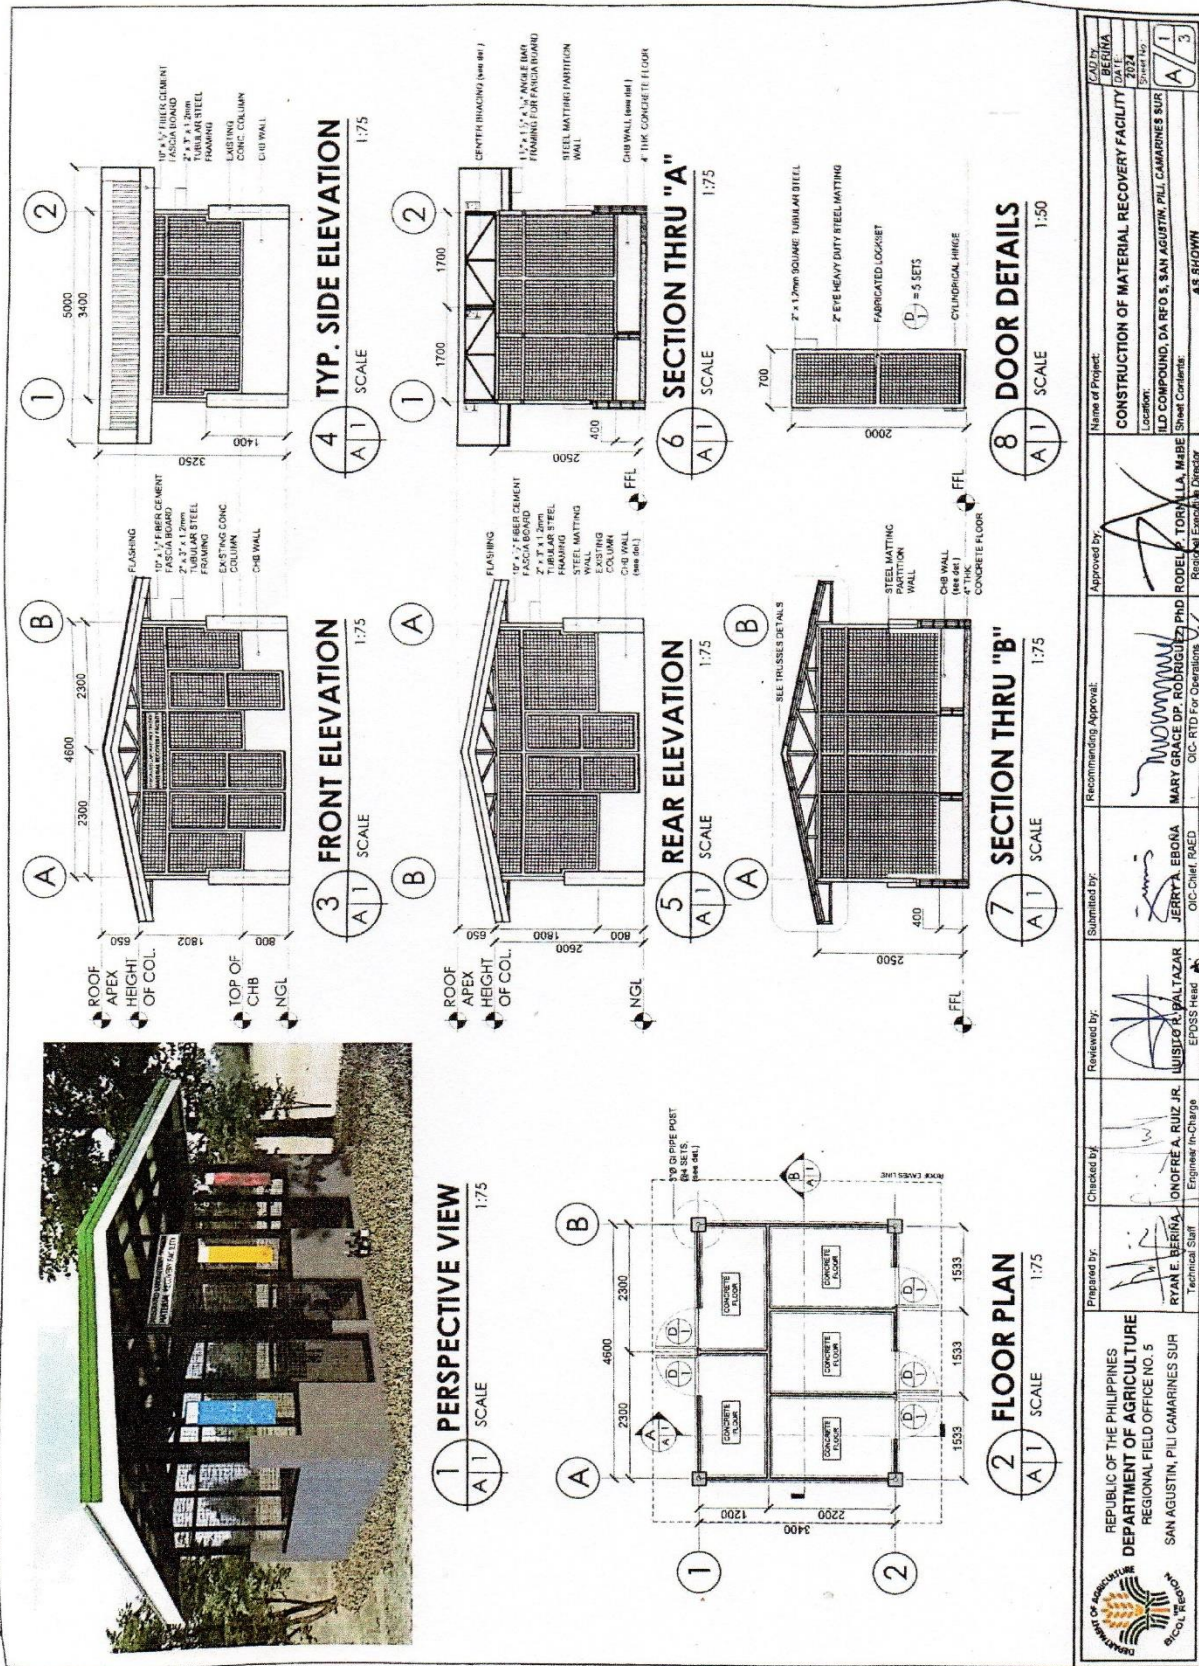


<p>REPUBLIC OF THE PHILIPPINES DEPARTMENT OF AGRICULTURE REGIONAL FIELD OFFICE NO. 5 SAN AGUSTIN, PILI, CAMARINES SUR</p>	<p>Prepared by: RYAN E. BERINA Technical Staff</p>	<p>Checked by: ONOFRE A. RUIZ JR. Engineer in-Charge</p>	<p>Reviewed by: LUIS JOE R. TALTAZAR EPOSS Head</p>	<p>Submitted by: JERRY A. EBONA OIC-Chief RAED</p>	<p>Recommending Approval: MARY GRACE DP. RODRIGUEZ OIC-RTD For Operations</p>	<p>Approved by: PHILIP ROSELLA TORRELLA MABE Regional Executive Director</p>	<p>Name of Project: CONSTRUCTION OF MATERIAL RECOVERY FACILITY</p> <p>Location: ILD COMPOUND, DA RFO 5, SAN AGUSTIN, PILI, CAMARINES SUR</p> <p>Sheet Contents: AS SHOWN</p>	<p>DATE: 2024</p> <p>BY: RYAN E. BERINA</p> <p>Sheet No: 1</p> <p>Total No: 3</p>
--	---	---	--	---	--	---	---	---


REDESIGNED BY: **RYAN E. BERINA**
SPECFICITY DATE: FEB 2, 2022

 DEPARTMENT OF AGRICULTURE REGIONAL FIELD OFFICE NO. 5 SAN AGUSTIN, PILI, CAMARINES SUR	Prepared by:	Checked by:	Reviewed by:	Submitted by:	Recommending Approval:	Approved by:	Name of Project:


3
TYP. STEEL MATTING WALL
AND PARTITION FRAMING
SCALE: 1/1 NTS

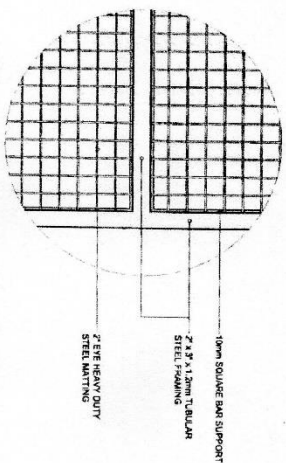


1
FOUNDATION PLAN
SCALE: 1/50

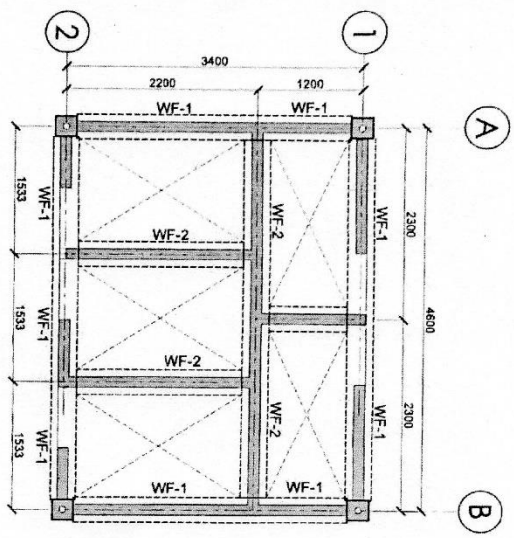


2
GI PIPE POST
INSTALLATION DETAIL
SCALE: 1/1 NTS

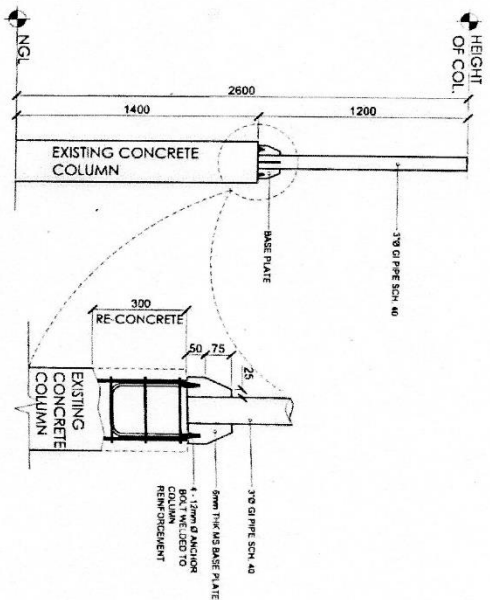

4
TYP. WALL FOOTING DETAIL
SCALE: 1/30

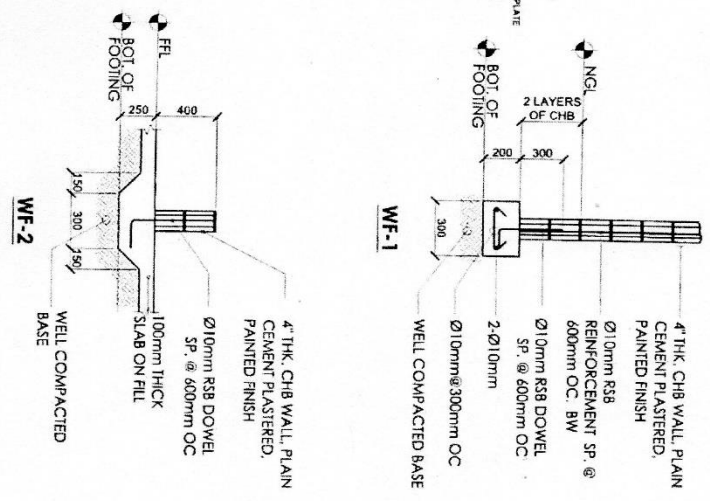

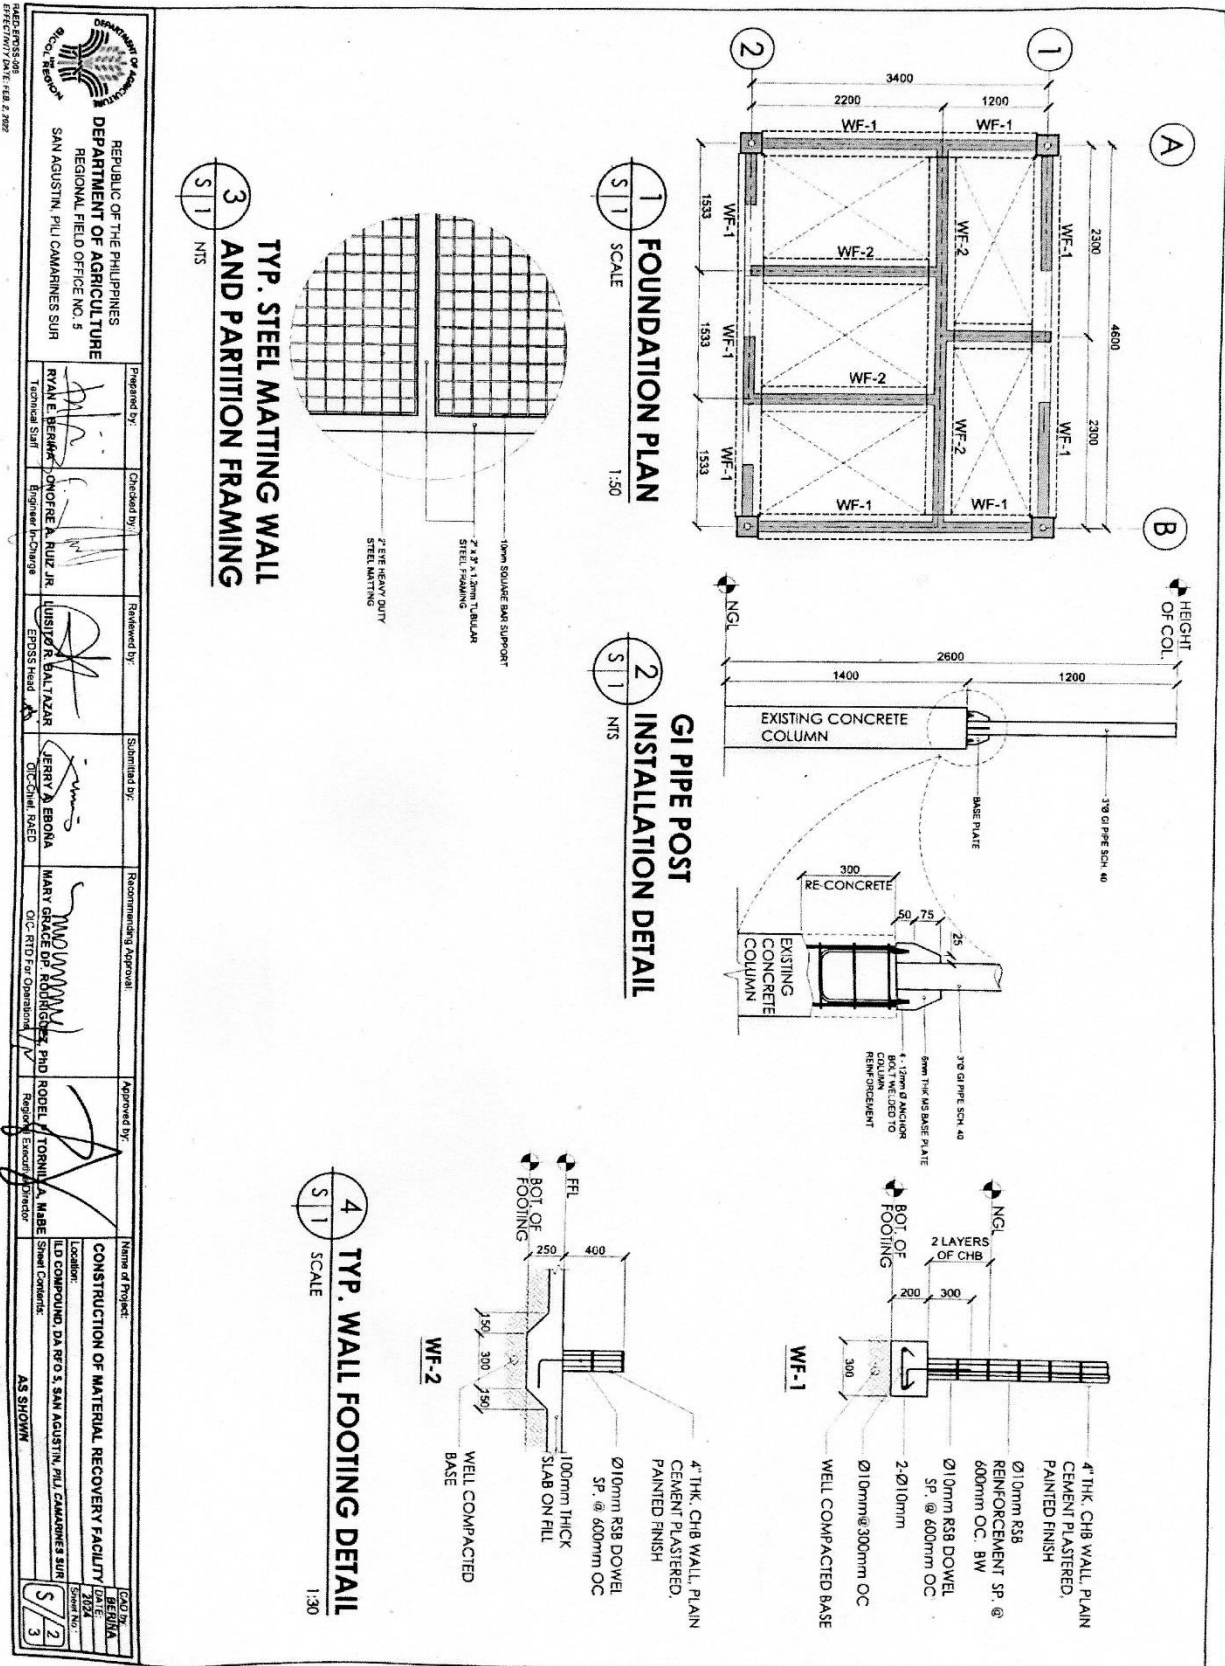

 DEPARTMENT OF AGRICULTURE REGIONAL FIELD OFFICE NO. 5 SAN AGUSTIN, PILI, CAMARINES SUR	Prepared by:	Checked by:	Reviewed by:	Submitted by:	Recommending Approval:	Approved by:	Name of Project:
